


Fluimale # 5

4:12 PITCH
DBL Dormer
8' Cathedral
WWT

ROOM DIMENSIONS MAY CHANGE
PER CONSTRUCTION PRINTS
ALL WINDOWS @ 82" UNLESS
NOTED OTHERWISE

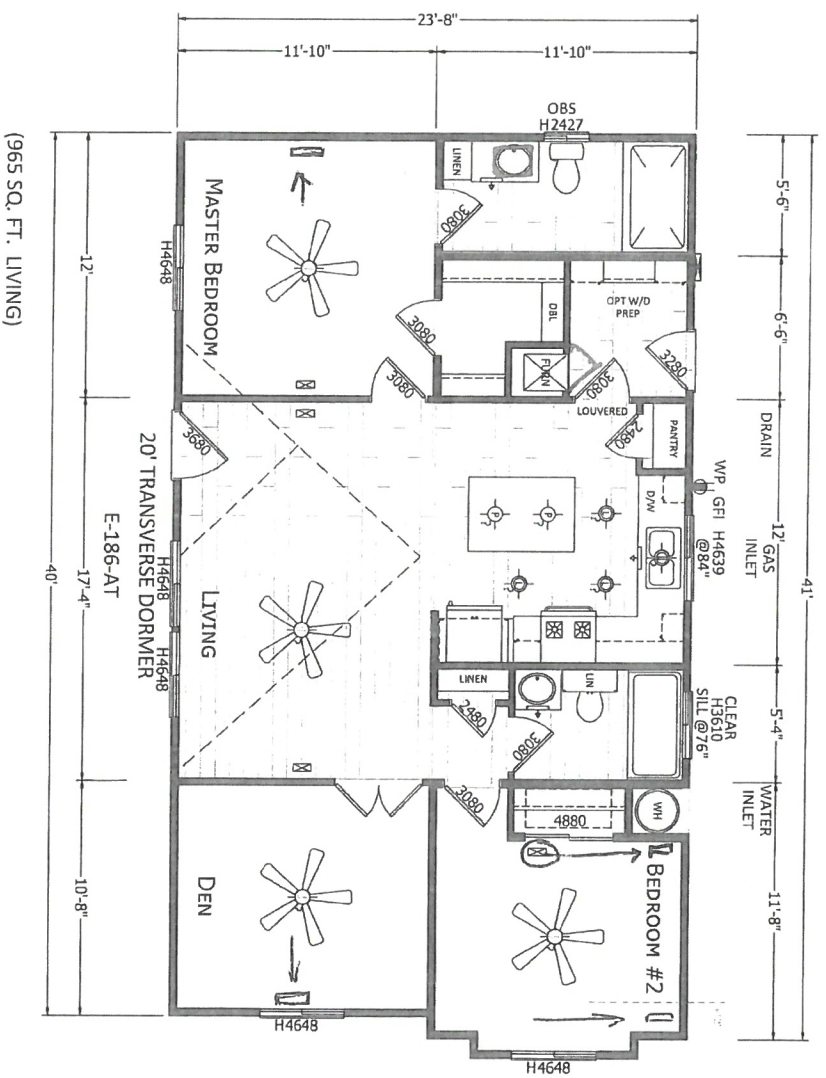

1/8" = 1'-0"

5-STAR - VENTURA LOT MODEL

		499 W ESPERANDE AVE SAN JACINTO, CA 92583	
DRAWN BY: TEM DATE: 09-17-19	PROJECT: AC K610CT 4024 - 2BD - 2BA	TITLE: LITERATURE FLOOR PLAN	REF NO: 19-328H
<small>PROFESSIONAL AND CONFIDENTIAL. THESE DIMENSIONS AND SPECIFICATIONS ARE ORIGINAL. REPRODUCE OR TRANSMIT IN ANY FORM WITHOUT THE WRITTEN CONSENT OF SKYLINE. © 2019 SKYLINE. ALL RIGHTS RESERVED.</small>			