


SPECIAL A010442

96" SIDEWALL
ZONE 1
TRI 19'-0"
LNG 84"
SC 14
SF 18
#LAGS 2
JOIST (2) #2
GLUE 1 SIDE

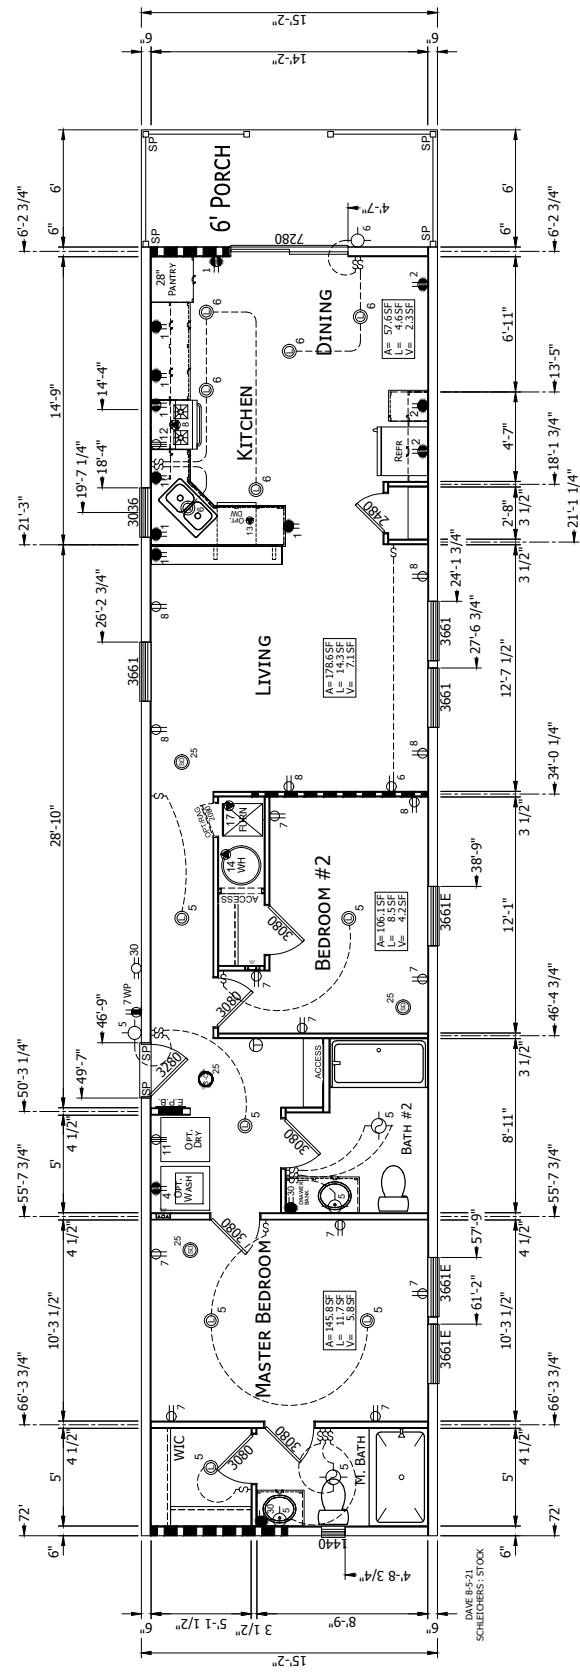

CHAMPION
MANUFACTURED BEAUTIFULLY™
P.O. BOX 345 OFF RT 220, CLAYBURG, PA 16625
101 GARDEN SPOTS RD, EPHRATA, PA 17522
FILENAME: A010442-200515REV05.DWG STRETCH 07-17-2011 BY CHAMPION

MODIFICATIONS

SHEET:

AE-1010TS

PROJECT:	122-07-1-26005	TITLE:	FLOOR PLAN
DRAWN BY:	STAFF	DATE:	08-10-21
SCALE:	5/32" = 1'-0"	S/N A010442	

PROPRIETARY AND CONFIDENTIAL

THE INFORMATION CONTAINED HEREIN IS UNPUBLISHED PROPRIETARY MATERIAL OF CHAMPION

COPYRIGHT © 1995-2025 BY CHAMPION