


Grimmel's "Alder #3"

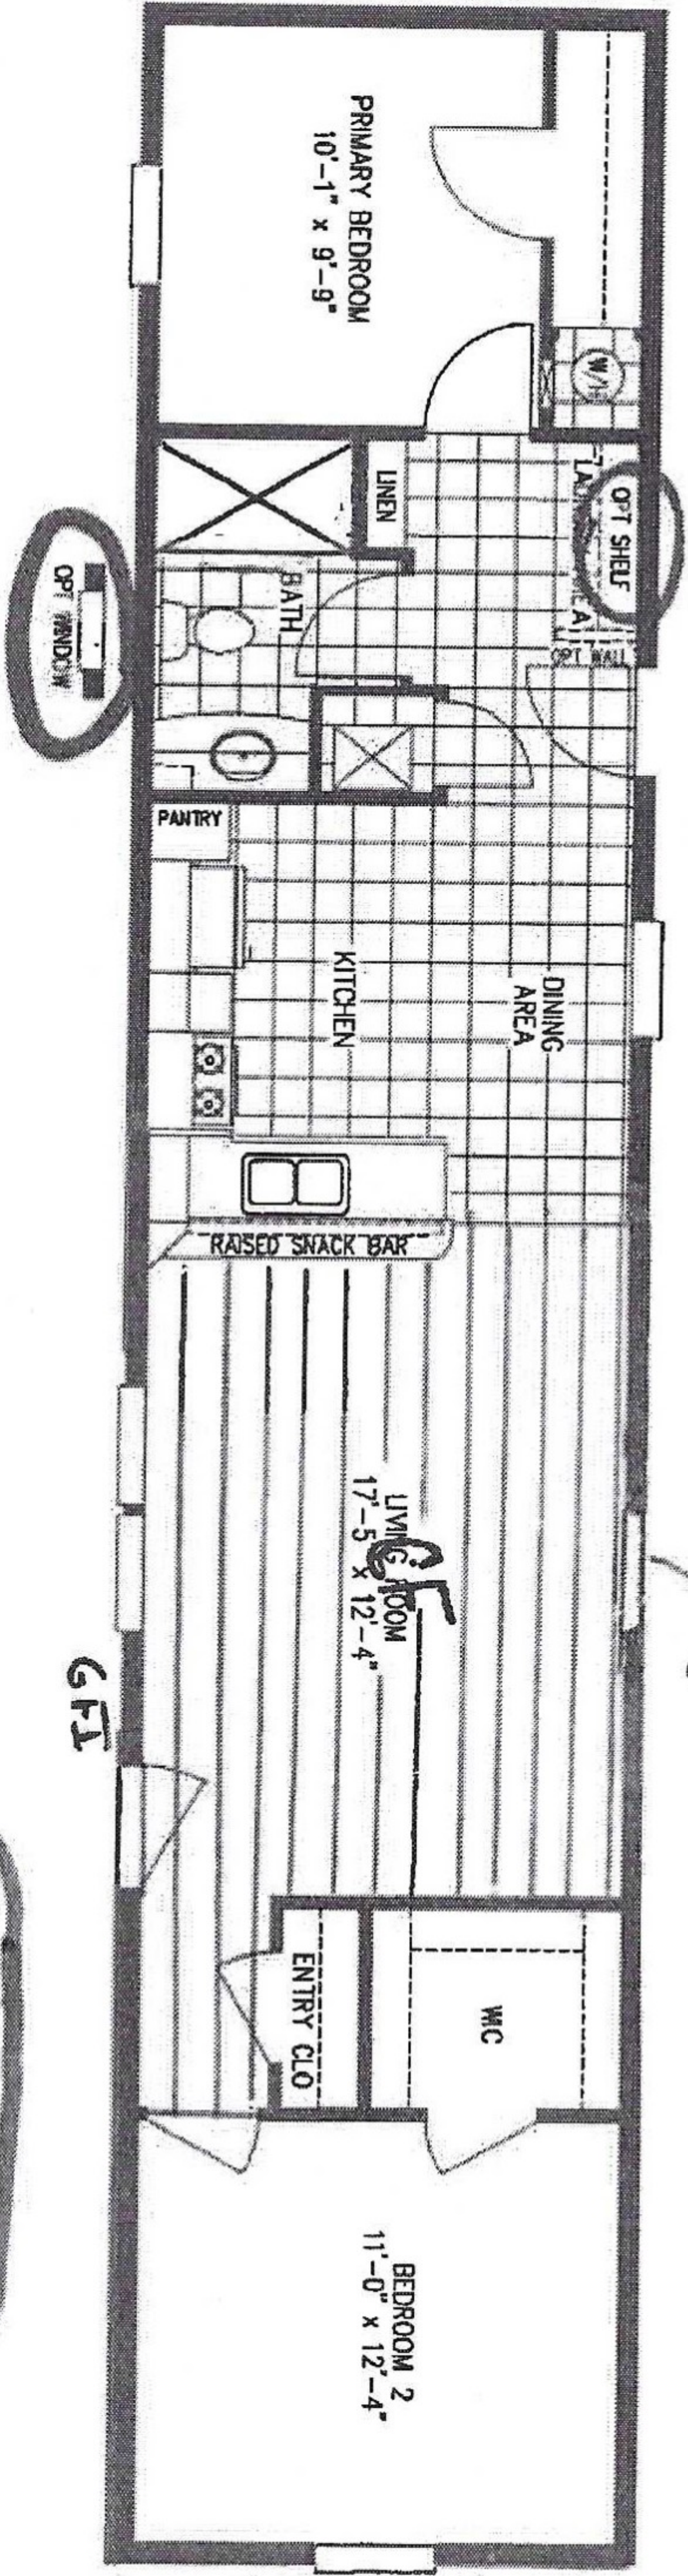

TWO BEDROOM OPTION  
(REPLACES BEDROOM 3)

*Boyd*

RV DESCRIPTION	DATE	BY
	9-14-20	ALR

CLAYTON HOMES	
FLOOR PLAN	
TITLE:	3/16"-12"
SCALE:	DRG: ALR
DATE:	6/15/20
FILE NAME:	1-11.PG
DWG NO:	701448
	7014-86

ALDER