


SHEAR WALL "A"

SHEAR WALL "B"

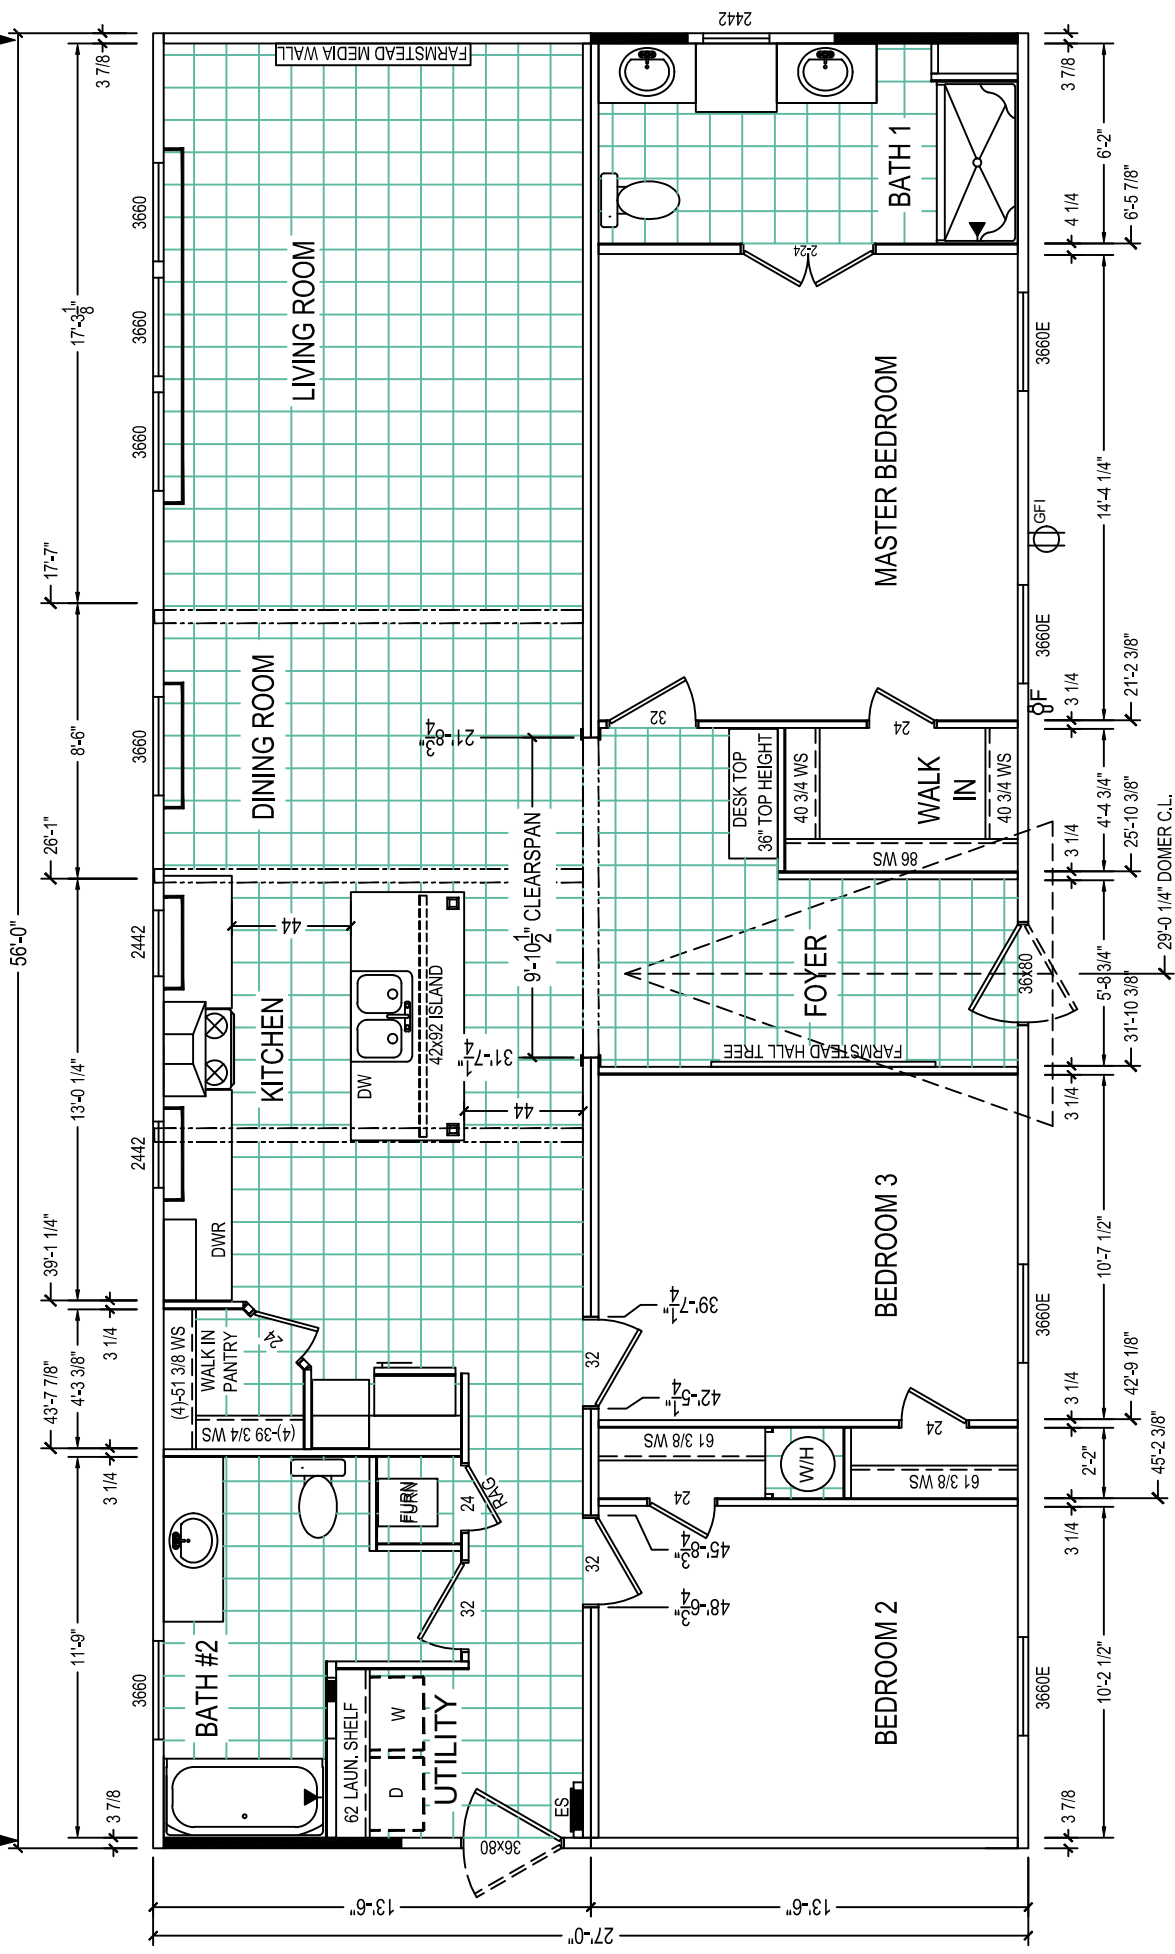

CLAYTON WAKARUSA
 Div. of CMH Manufacturing West Inc.
 66700 STATE ROAD 79 P.O. BOX 406
 WAKARUSA, INDIANA 46783

AMERICAN FARMSTEAD
 FLOOR PLAN

10/17/19 UPDATE FOR CARRIER FURNACE MK
 1/22/20 UPDATE TO 2020 PRODUCT SPECS IMI
 DRAWN BY: MDK
 DATE: 12/15/2017
 PROJECT MODEL: 550