


WUW

ROOM DIMENSIONS MAY CHANGE
PER CONSTRUCTION PRINTS
ALL WINDOWS @ 82" UNLESS
NOTED OTHERWISE

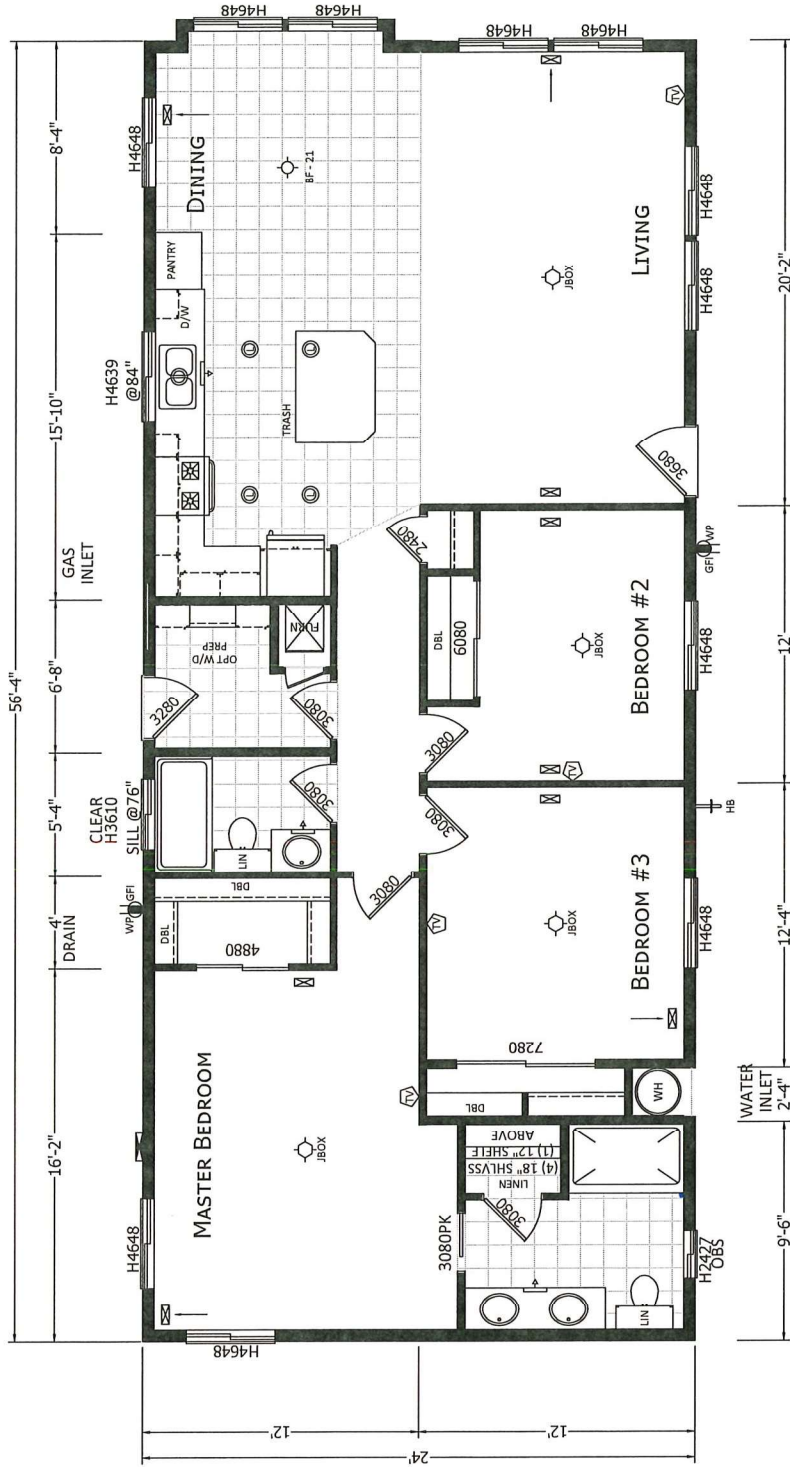


(1361 SQ. FT. LIVING)


1/8" = 1'-0"

IDEAL - 2X6 LOT MODEL


SKYLINE 499 W ESPERANZA AVE SAN JACINTO, CA 92583	DRAWN BY: TEM DATE: 06-05-19	MODIFICATIONS		PROJECT: 5624 - 3BD - 2BA REV E DAP 2	TITLE LITERATURE FLOOR PLAN	REF NO: 20-113H
PROPRIETARY AND CONFIDENTIAL THESE DRAWINGS AND SPECIFICATIONS ARE ORIGINAL PROPERTY OF SKYLINE COPYRIGHT © 1970-2019 BY CHAMPION						

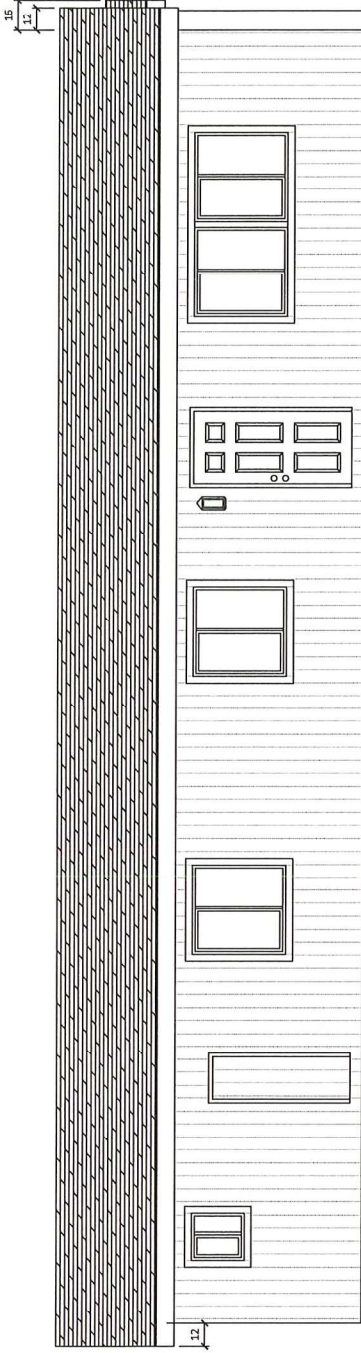


LEFT

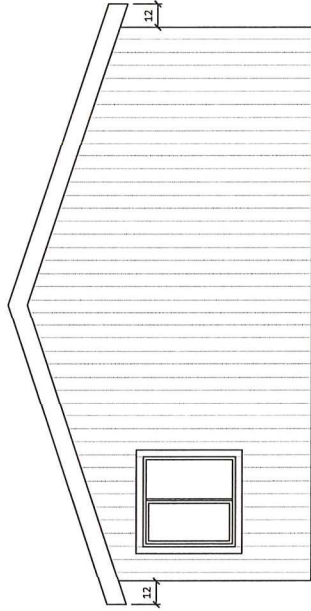

REAR

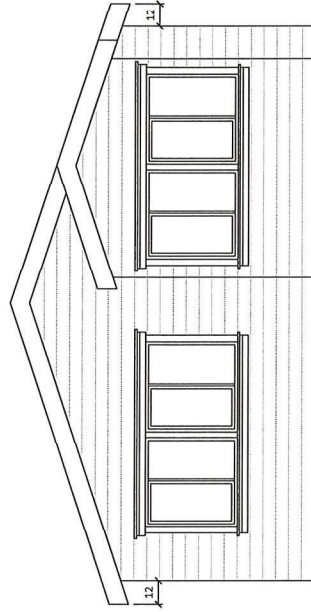

FRONT

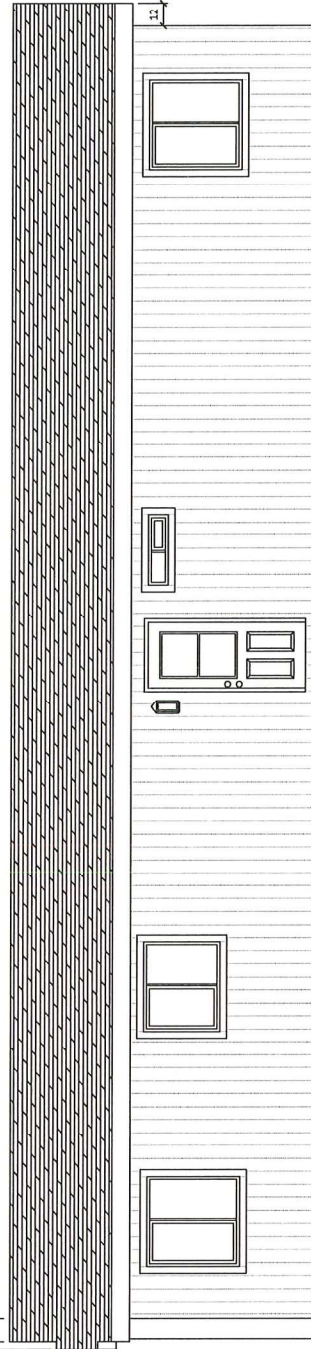

RIGHT

1/8" = 1'-0"

IDEAL - 2X6 LOT MODEL

SKYLINE 499 W ESPRANDE AVE SAN JACINTO, CA 92583	DRAWN BY: TEM DATE: 06-05-19	REVISIONS R1 R2 R3 R4 R5 R6 R7 R8	MODIFICATIONS	PROJECT: 5624 - 3BD - 2BA REV E DAP 2	TITLE: LITERATURE ELEVATION	REFNO: 20-113H
	PROPRIETARY AND CONFIDENTIAL THESE DRAWINGS AND SPECIFICATIONS ARE ORIGINAL PROPERTY OF SKYLINE AND ARE NOT TO BE REPRODUCED OR COPIED WITHOUT THE WRITTEN PERMISSION OF SKYLINE. COPYRIGHT © 1974-2019 BY CHAMFON					