

- RECEPTACLE
- ⊖ THERMOSTAT
- ◆ SMOKE ALARM
W/ HUSH BUTTON
- ⌘ SWITCH
- LIGHT FIXTURE
- FLUORESCENT LIGHT
- RECESSED LIGHT
- ⊗ EXHAUST FAN
- ▭ PANEL BOX
- ⊙ SOLAR TUBE
- ⊙ AIR SUPPLY
- ⊙ 14" RETURN AIR
- ⊙ RETURN AIR GRILLE
- ⊗ OVERHEAD REGISTER
- ▭ FLOOR REGISTER
- ▭ WALL-MOUNTED REGISTER
- CROSS-OVER LOCATION
- ⊙ SUPPORT POST
- ▲ SHEARWALL

- Ⓐ 180 x 62'-0"
- Ⓑ x
- Ⓒ x

Cavco
INDUSTRIES, INC.
RIVERSIDE
220

PRODUCT NAME
CANYON LAKE


MODEL NO.
15662C

DRAWING TITLE
CUSTOM
PROD. FLOOR PLAN

DRAWN BY:
BEN M.

DATE: 07/08/21

SHT FPP.1c REV

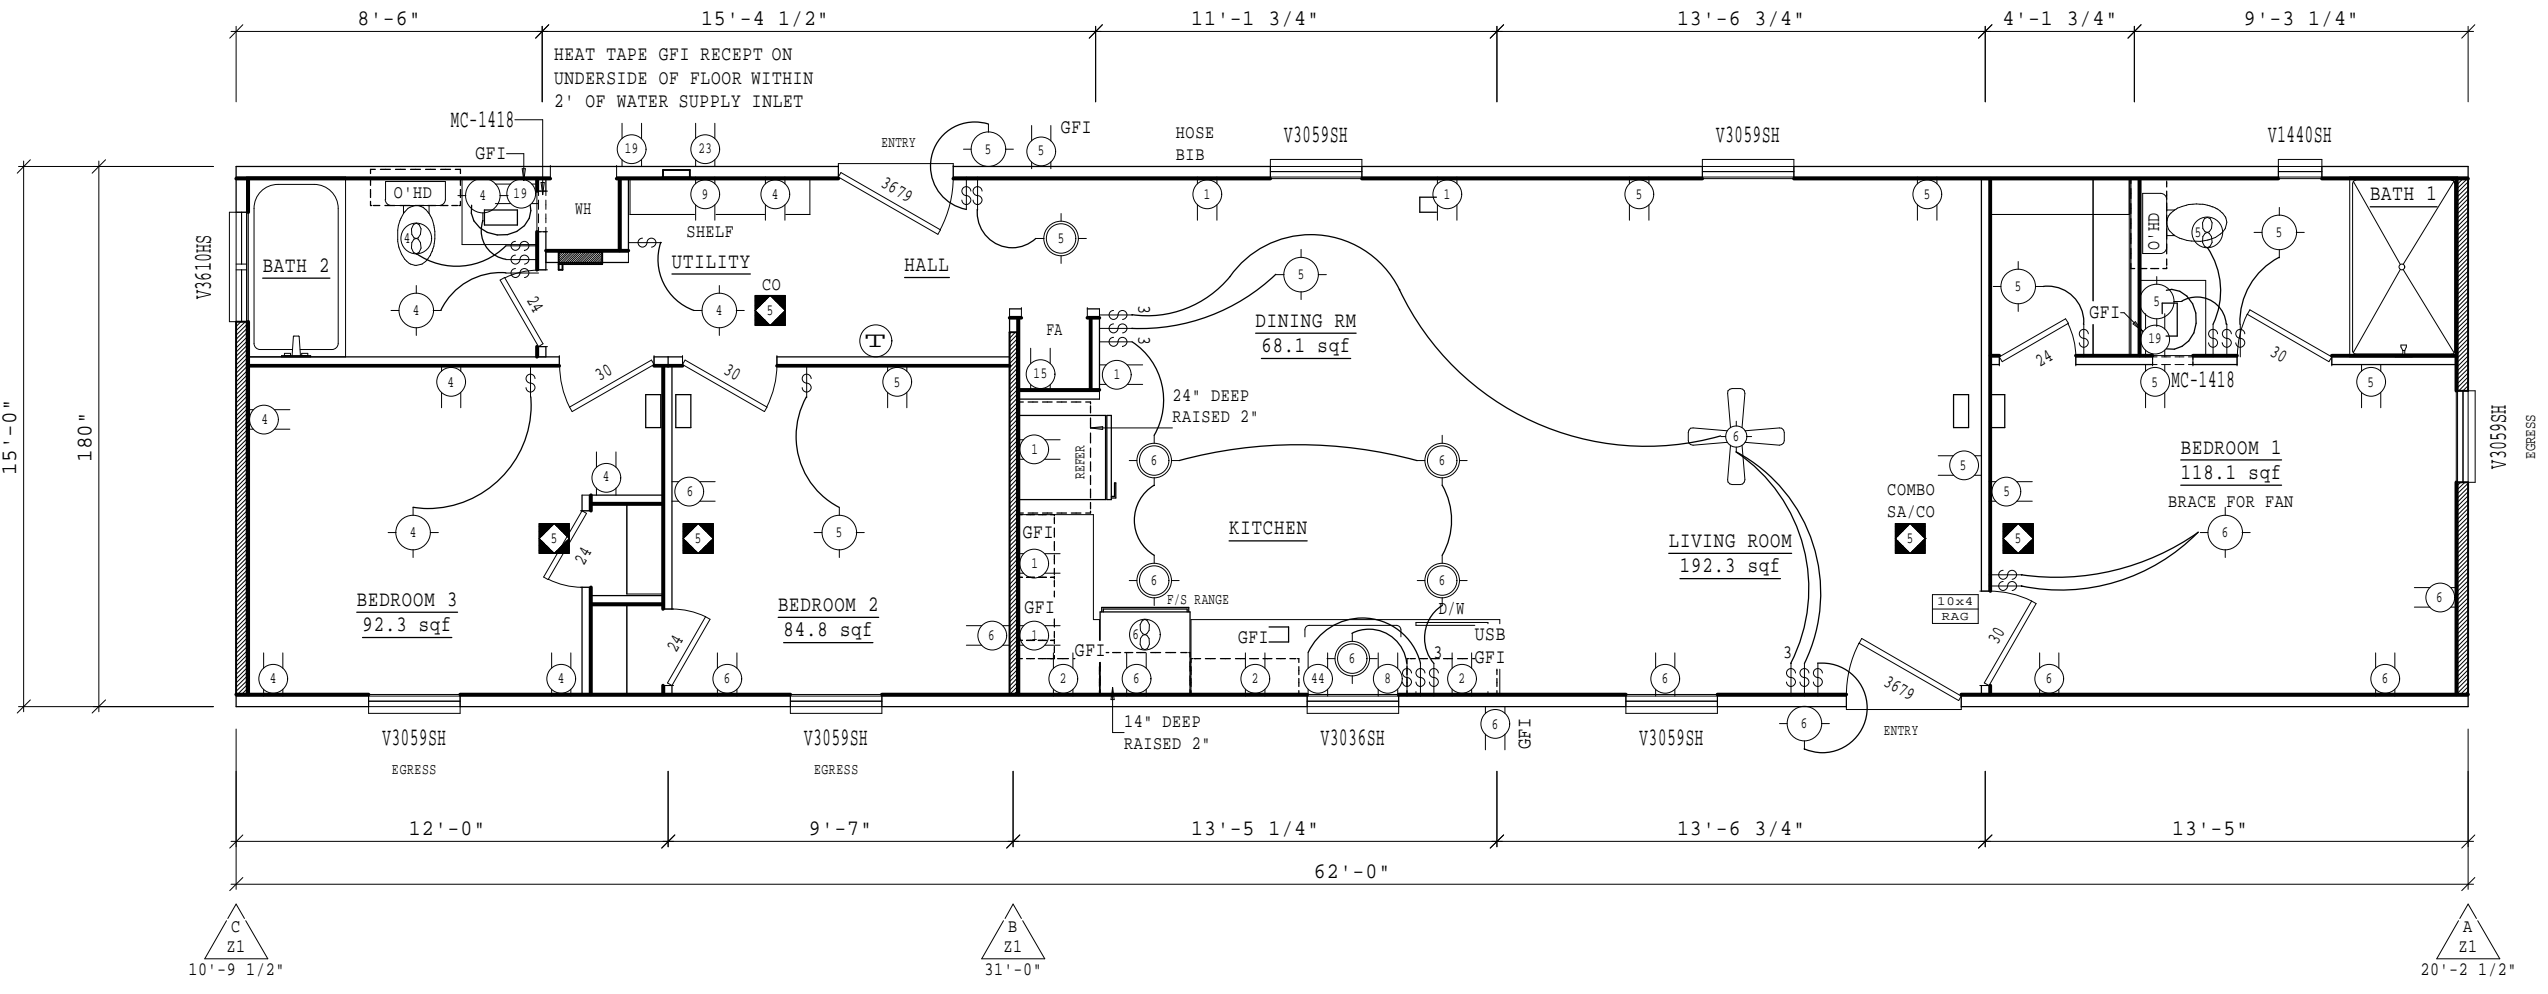

- NOTES:**
1. RECEPT SHALL NOT BE INSTALLED WITHIN 30" OF TUB/SHOWER SPACE.
 2. ELECTRICAL WALL PLATES SHALL NOT BE INSTALLED WITHIN 6" OF A RANGE OR COOKTOP.
 3. TOE-KICK REGISTERS IN KITCHEN AND BATHS.

THIS FLOOR PLAN AND ATTACHED OPTION DETAILS (IF APPLICABLE) IS DESIGNED TO MEET THE FOLLOWING STRUCTURAL REQUIREMENTS:
WIND ZONE(S) 1 ROOF LOAD(S) 20 LBS.

CUSTOMER: JMS - PUEBLO DEL SOL #77
PERIMETER PIERING REQUIRED WHEN ROOF LIVE LOAD > 20 psf ORDER NO: 111754