


DRAFT # 1

QT# 28648

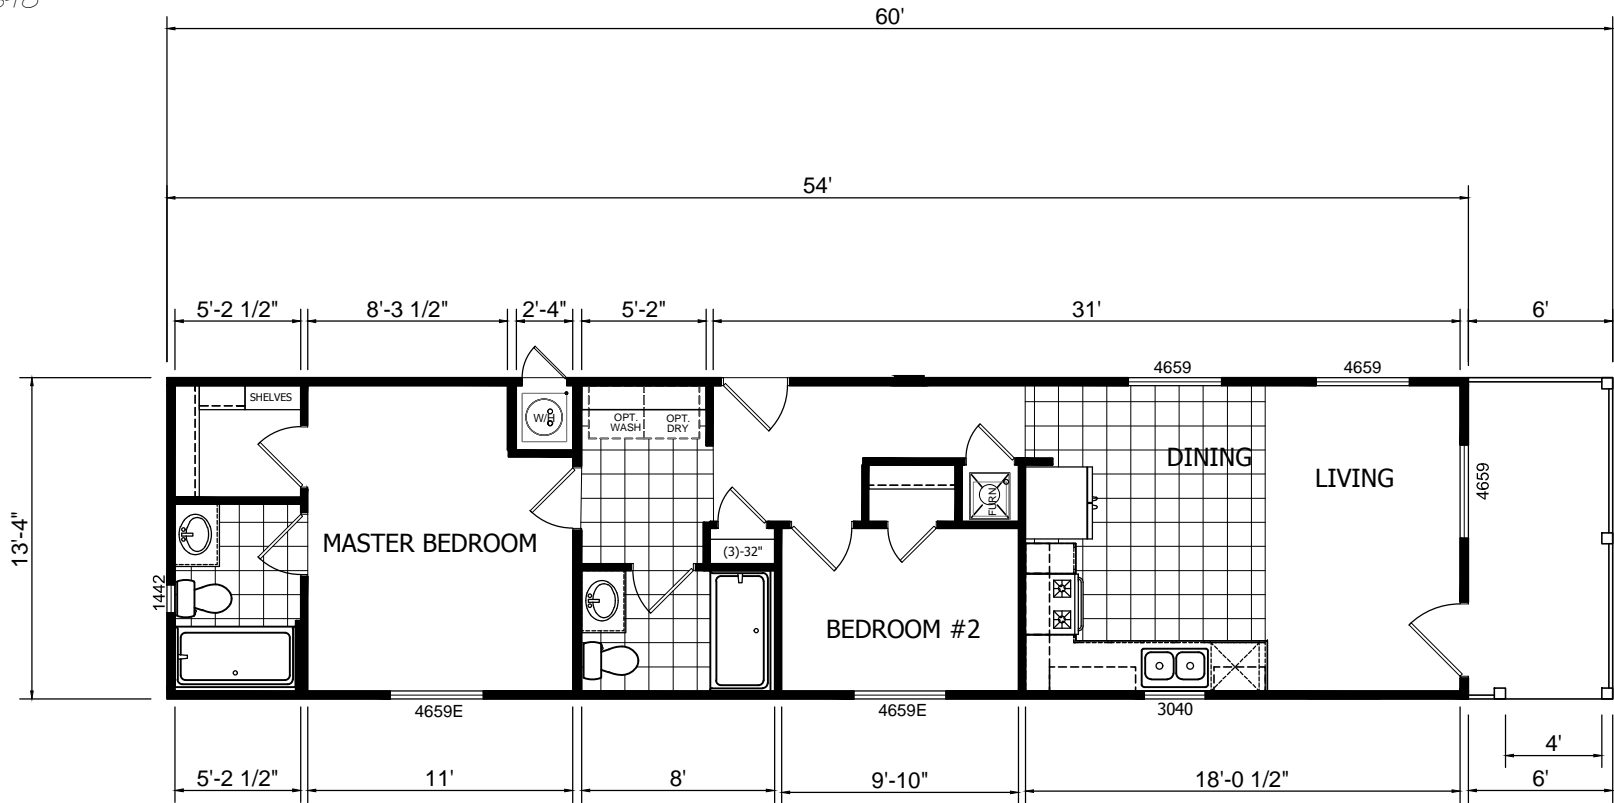

CHAMPION
 MANUFACTURED BEAUTIFULLY™
 785 W. BIG BEAVER ROAD, SUITE 1000 TROY, MI 48064
 PHONE: 248-614-8900

MODIFICATIONS

PROJECT: CM-2562L

DRAWN BY: J.SUAREZ
 DATE: 02-03-21
 SCALE: NTS

TITLE: LITERATURE PLAN

FILENAME: QT# 28648

SHEET: L-101

PROPRIETARY AND CONFIDENTIAL
 THESE DRAWINGS AND SPECIFICATIONS ARE ORIGINAL
 PROPRIETARY AND CONFIDENTIAL MATERIALS OF CHAMPION.
 COPYRIGHT © 1976-2021 BY CHAMPION