


DATE#: 12/11/2020 8:55 AM
 PRO#: 6764-6765
 SERIAL#: 0585
 REVISION#: -
 ROOF LOAD: 30#
 WALLS: 2x6

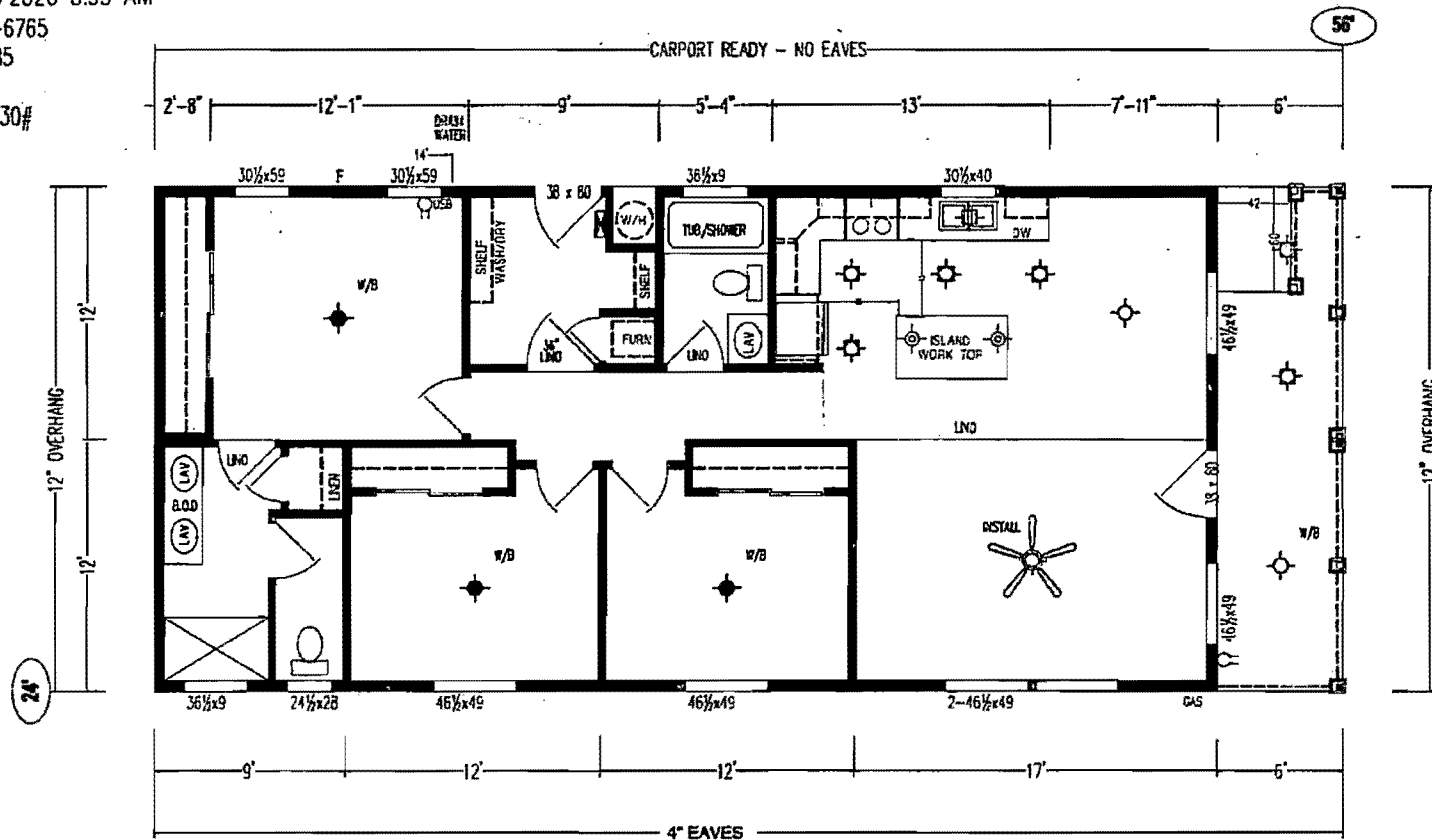

7-1/2' SIDEWALLS W/CATHEDRAL CEILING

NOT A DRAFTED PRINT

DIVISIONS

111	341	552
112	344	553
115	345	571
125	355	591
131	500	812
143	531	
163	535	
171	536	
181	538	

REVISIONS

B	REV TO 2x4 WALLS T/O	11/15/16	KS
A	DELETE WALL @ ISLAND & ADD 00-2279	9/8/16	TL

BOX LENGTH	DESCRIPTION
56'-0"	CAL-AM - RENO CASCADE 65

SKYLINE

DRAWN BY: M1	WIND ZONE: 15#
DATE: 04/04/2016	ROOF ZONE: SWA
SHEET: 11	OF: 11
DRAWING NUMBER: 24-03618	24-03618-060 1107

DocuSigned by:

William Forberg

958A228D4A424EA...