







Full Drywall

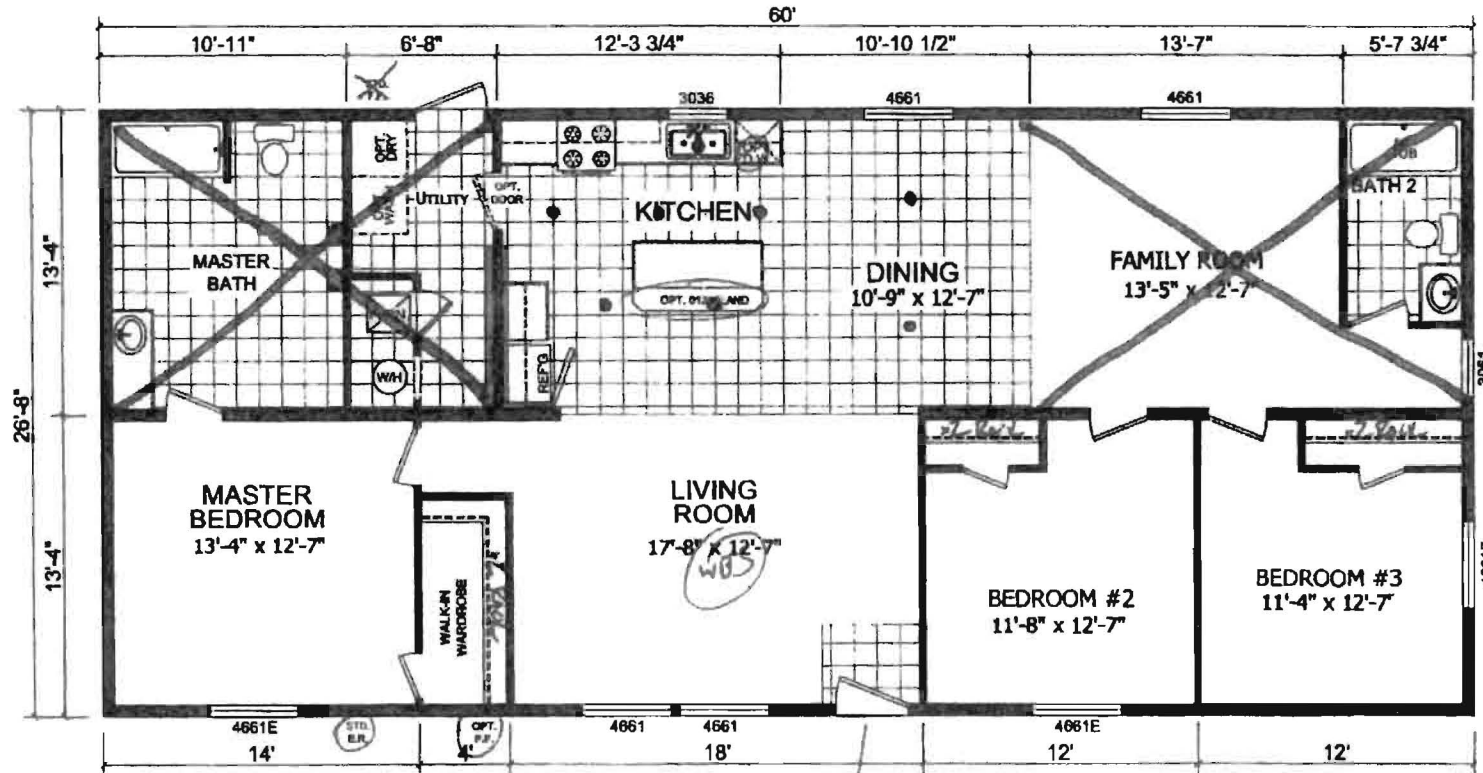

2x6 EXT w/12/19

DocuSigned by:
John Murphy 33 Roof
 562B668A1029451...

<p>308 SHERIDAN DRIVE TOPEKA, IN 46571</p>	APPROVER'S SEAL	MODIFICATIONS	MODEL: 2864 243 380 2BATH	SHEET
			TITLE: LITERATURE PLAN	L-101
PROPRIETARY AND CONFIDENTIAL THESE DRAWINGS AND SPECIFICATIONS ARE ORIGINAL, PROPRIETARY AND CONFIDENTIAL MATERIALS OF CHAMPION. COPYRIGHT © 1976-2008 BY CHAMPION			DRAWN BY: JRiley	DATE: 12-13-18
			SCALE: 1/8" = 1'-0"	

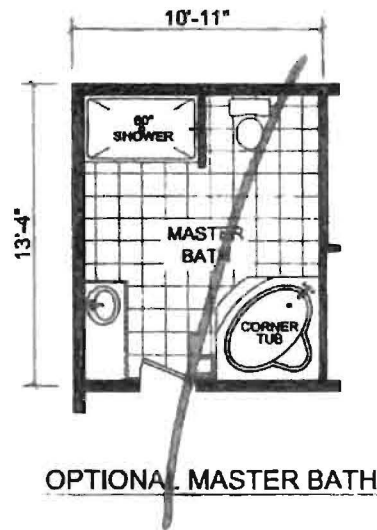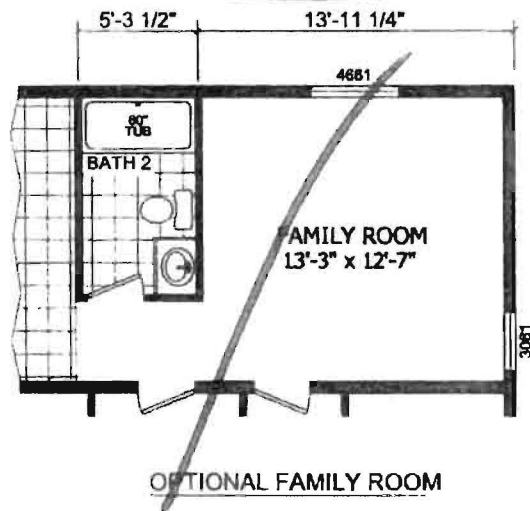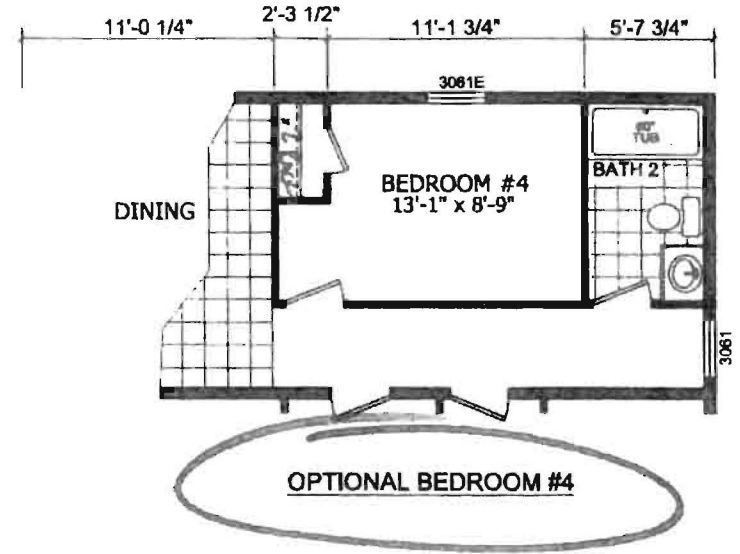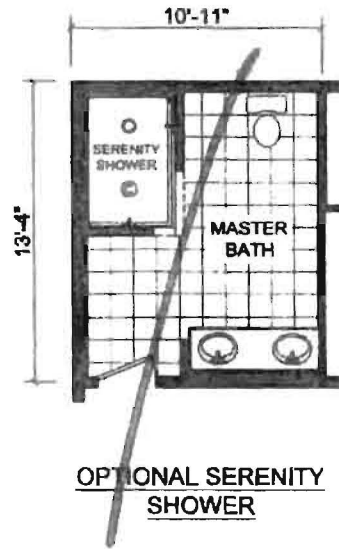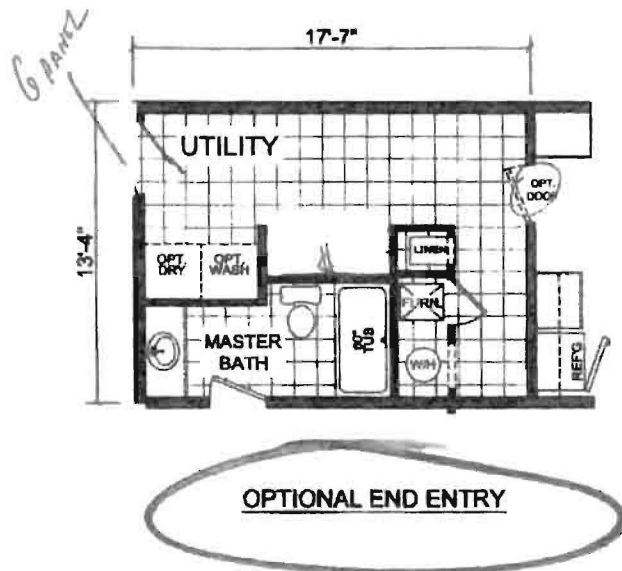

DocuSigned by:
John Murphy
 562B668A1029451...

<p>308 SHERIDAN DRIVE TOPEKA, IN 46571</p>	APPROVER'S SEAL	MODIFICATIONS	MODEL: 2864 243 3BD 2BATH	SHEET:
	<small>PROPRIETARY AND CONFIDENTIAL THESE DRAWINGS AND SPECIFICATIONS ARE ORIGINAL PROPRIETARY AND CONFIDENTIAL MATERIALS OF CHAMPION. COPYRIGHT © 1976-2008 BY CHAMPION</small>		TITLE: LITERATURE PLAN-OPT.	L-102
			DRAWN BY: JRJ/ey DATE: 12-13-18	
			SCALE: 1/8" = 1'-0"	