


DRAFT # 1
 QT# 29008

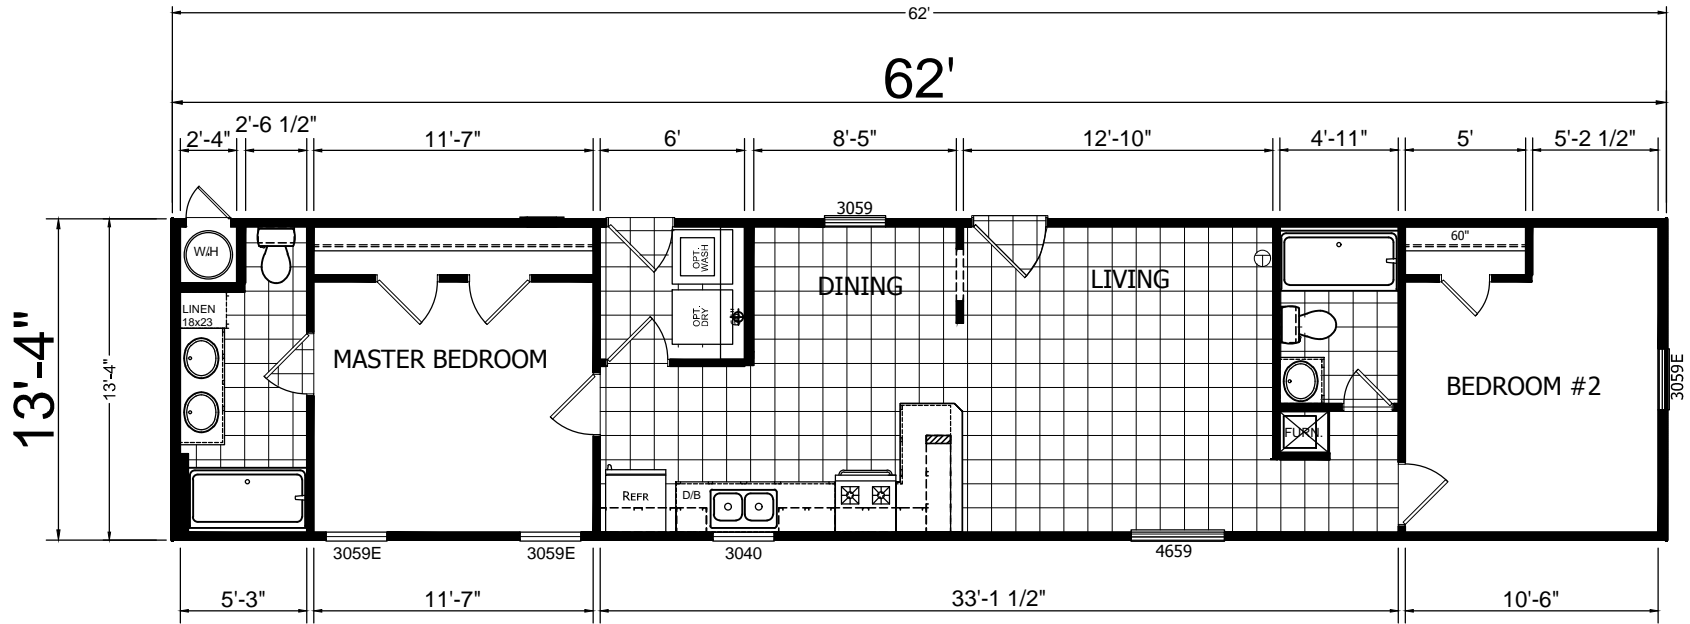

REDMAN HOMES
 840 PALM ST. P.O. BOX 429 LINDSAY, CA 93247

MODIFICATIONS	

PROJECT:	09-CM-2602B
DRAWN BY:	J.SUAREZ
DATE:	03-03-21
SCALE:	NTS

TITLE:	LITERATURE PLAN
FILENAME:	QT# 29008 - 2602B

SHEET:	L-101
PROPRIETARY AND CONFIDENTIAL THESE DRAWINGS AND SPECIFICATIONS ARE ORIGINAL PROPRIETARY AND CONFIDENTIAL MATERIALS OF CHAMPION. COPYRIGHT © 1976-2021 BY CHAMPION	