


Full Drywall

6 PANEL

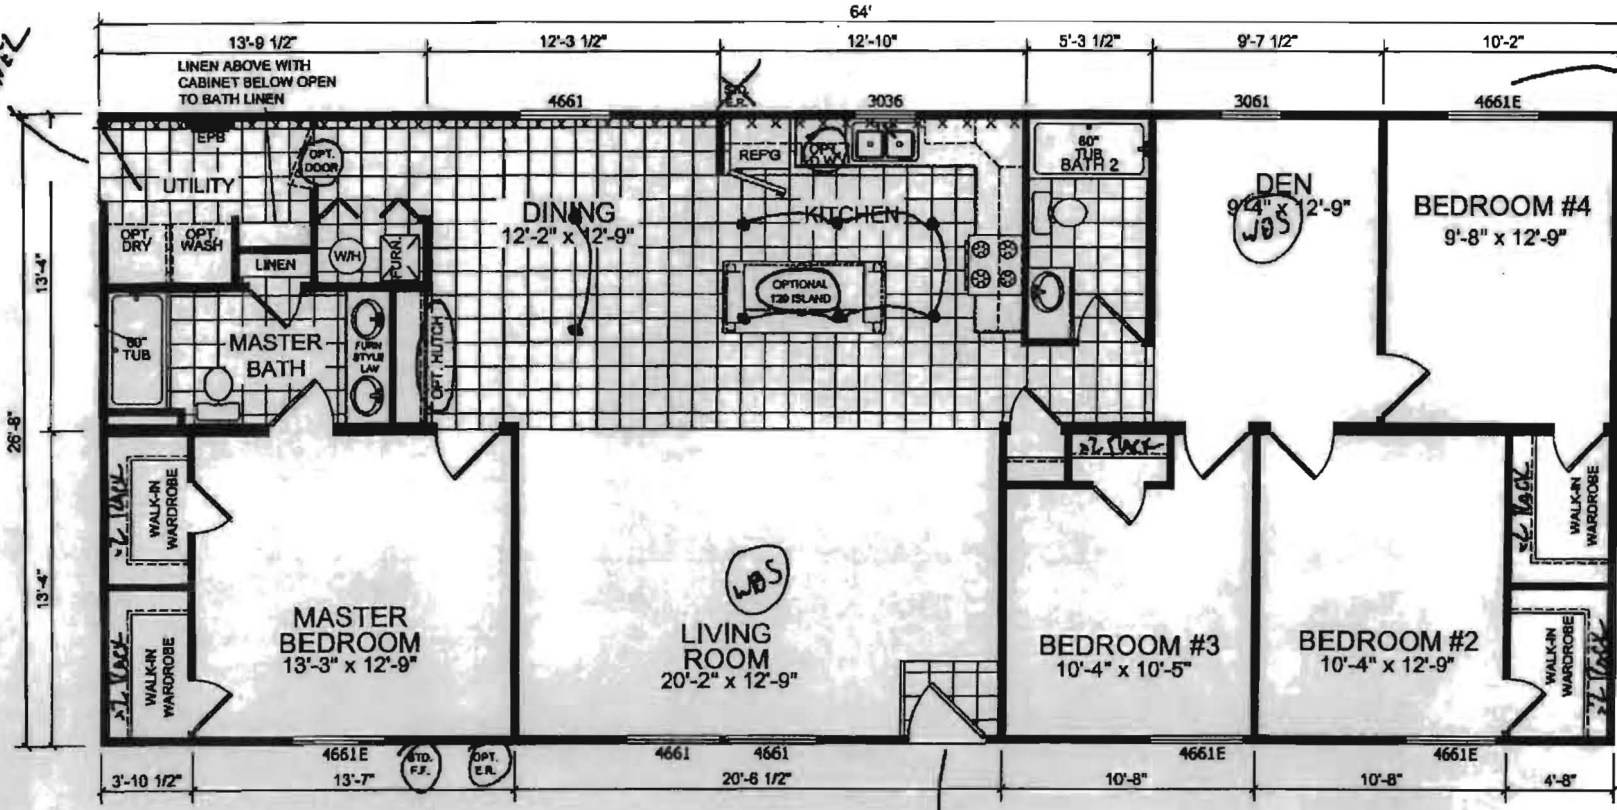

DocuSigned by:
Thomas Radl
A0363EDDC57C4E3...

DocuSigned by:
John Murphy
562B668A1029451...

DocuSigned by:
Susan Krause
B1AB6CAD8529484...

ALLEN SAUER
&
CRAFTSMAN

2x6 EXT w/RI9

R33 Roof

NO GAS WATER HEATER WITH HINGE ROOF AVAILABLE

<p>308 SHERIDAN DRIVE TOPEKA, IN 46571</p>	<p>APPROVER'S SEAL</p>	<p>MODIFICATIONS</p> <table border="1"> <tr> <td>4</td> <td>MOVED BATHROOM & KITCHEN 6"</td> <td>JJF</td> <td>10-17-16</td> </tr> <tr> <td>5</td> <td>MOVED KIT, BATH, DEN & BED 8"</td> <td>JJF</td> <td>12-02-16</td> </tr> <tr> <td>6</td> <td>MOVED STD FF TO FDS</td> <td>JJF</td> <td>01-05-17</td> </tr> <tr> <td>7</td> <td>2018 UPDATES</td> <td>JR</td> <td>12-04-18</td> </tr> </table>	4	MOVED BATHROOM & KITCHEN 6"	JJF	10-17-16	5	MOVED KIT, BATH, DEN & BED 8"	JJF	12-02-16	6	MOVED STD FF TO FDS	JJF	01-05-17	7	2018 UPDATES	JR	12-04-18	<p>MODEL: 2868 203 4BR 2BATH</p>	<p>SHEET:</p>
		4	MOVED BATHROOM & KITCHEN 6"	JJF	10-17-16															
5	MOVED KIT, BATH, DEN & BED 8"	JJF	12-02-16																	
6	MOVED STD FF TO FDS	JJF	01-05-17																	
7	2018 UPDATES	JR	12-04-18																	
<p>PROPRIETARY AND CONFIDENTIAL THESE DRAWINGS AND SPECIFICATIONS ARE ORIGINAL PROPERTY AND CONFIDENTIAL MATERIALS OF CHAMPION COPYRIGHT © 1978-2011 BY CHAMPION</p>	<p>TITLE: LITERATURE PLAN</p>	<p>DATE: 11-21-13</p>	<p>L-101</p>																	
		<p>DRAWN BY: JDRAKE</p>	<p>SCALE: 1/8" = 1'-0"</p>	<p>REV. G</p>																