


OK - W 4.18.22

12x22

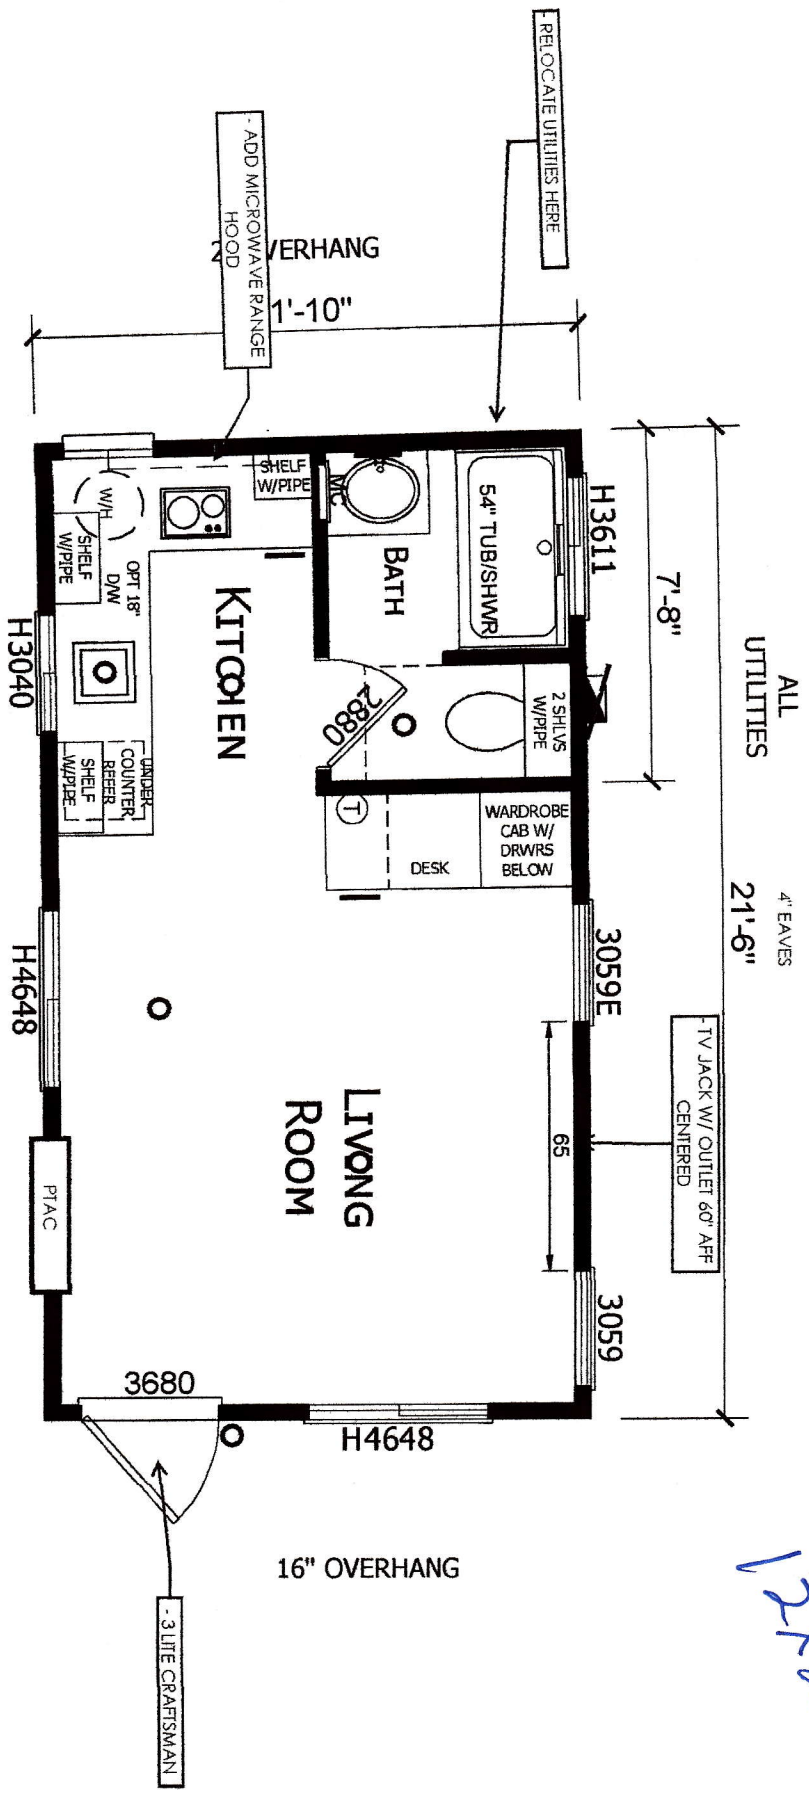

- 2X4 EXTERIOR WALLS
- 9' FLAT CEILINGS THROUGHOUT
- 30#

CUSTOMER: SPACE #32
(NAVISON REVISION # NONE)

Silvercreek
 CHAMPION MANUFACTURED HOMES
 299 N. Smith Ave., Corona CA 92880
 PROPRIETARY AND CONFIDENTIAL
 THESE DRAWINGS AND SPECIFICATIONS ARE ORIGINAL
 PROPRIETARY AND CONFIDENTIAL. ANY REPRODUCTION
 OR CHANGE WITHOUT WRITTEN PERMISSION IS
 PROHIBITED. © 1976-2020 BY CHAMPION

APPROVER'S SEAL	MODIFICATIONS	MODEL:	SHEET NO.:
	2-SEE REV LOG 2A-SEE REV LOG	ATH-19 21-811-10-1BR	LT-101
	SR 9-22-20 SR 9-23-20	TITLE:	PAGE:
		LITERATURE PLAN	1 OF 1
		DATE: 09-22-20	
		SCALE: 1/8" = 1'-0"	
		CHECKED BY:	
		FILENAME:	
		ATH-19.LT101	