

Silvercrest CHAMPION
MANUFACTURED BEAUTIFULLY™

299 N. Smith Ave., Corona CA 92880

PROPRIETARY AND CONFIDENTIAL
THESE DRAWINGS AND SPECIFICATIONS ARE ORIGINAL,
PROPRIETARY AND CONFIDENTIAL MATERIALS OF
CHAMPION HOME BUILDERS INC.
COPYRIGHT © 1976-2015 BY CHAMPION

APPROVER'S SEAL

MODIFICATIONS

1-SEE REV LOG
2-SEE REV LOG
3-SEE REV LOG

BMS 01-07-14
BMS 5-16-14
AMG 06-09-15

MODEL: **KB-63**
57/62/30-4-3BR


TITLE: **LITERATURE PLAN**
OPTIONS

DATE: 12-26-13 SCALE: 1/8" = 1'-0" FILENAME: KB-63-LT101


DRAWN BY: BMS CHECKED BY:

SHEET NO.: **LT-102**


PAGE: **1 OF 1**

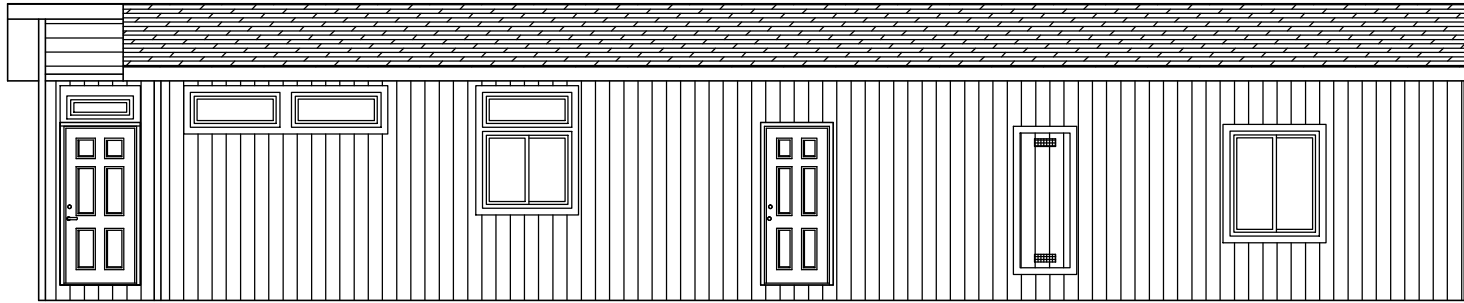


RIGHT

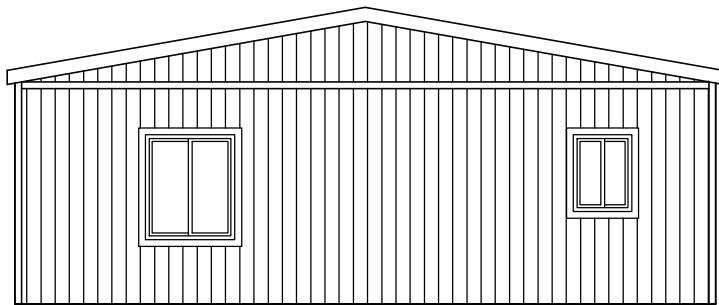

REAR

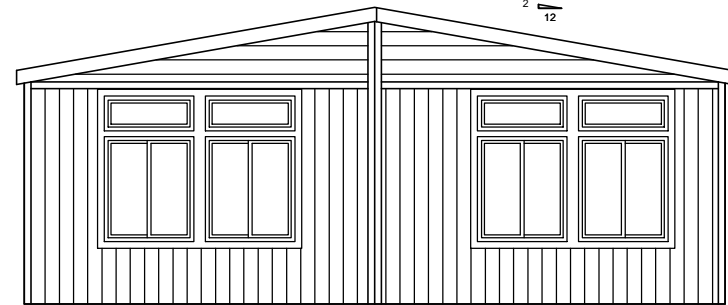

FRONT

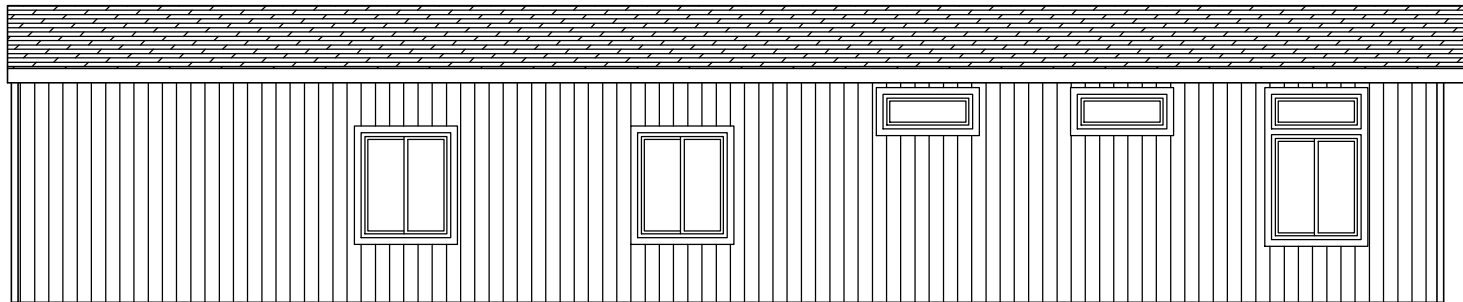

LEFT

Silvercrest CHAMPION
MANUFACTURED BEAUTIFULLY™

299 N. Smith Ave., Corona CA 92880

PROPRIETARY AND CONFIDENTIAL
THESE DRAWINGS AND SPECIFICATIONS ARE ORIGINAL,
PROPRIETARY AND CONFIDENTIAL MATERIALS OF
CHAMPION HOME BUILDERS INC.
COPYRIGHT © 1976-2015 BY CHAMPION

APPROVER'S SEAL

MODIFICATIONS

1-SEE REV LOG
3-SEE REV LOG

BMS 01-07-14
AMG 06-09-15

MODEL:

KB-63
57/62/30-4-3BR

TITLE:

ELEVATIONS

DATE: 12-26-13

SCALE: 3/32" = 1'-0"

FILENAME:

KB-63-LT101

DRAWN BY: BMS


CHECKED BY:

SHEET NO.:


AE-101


PAGE:

1 OF 1

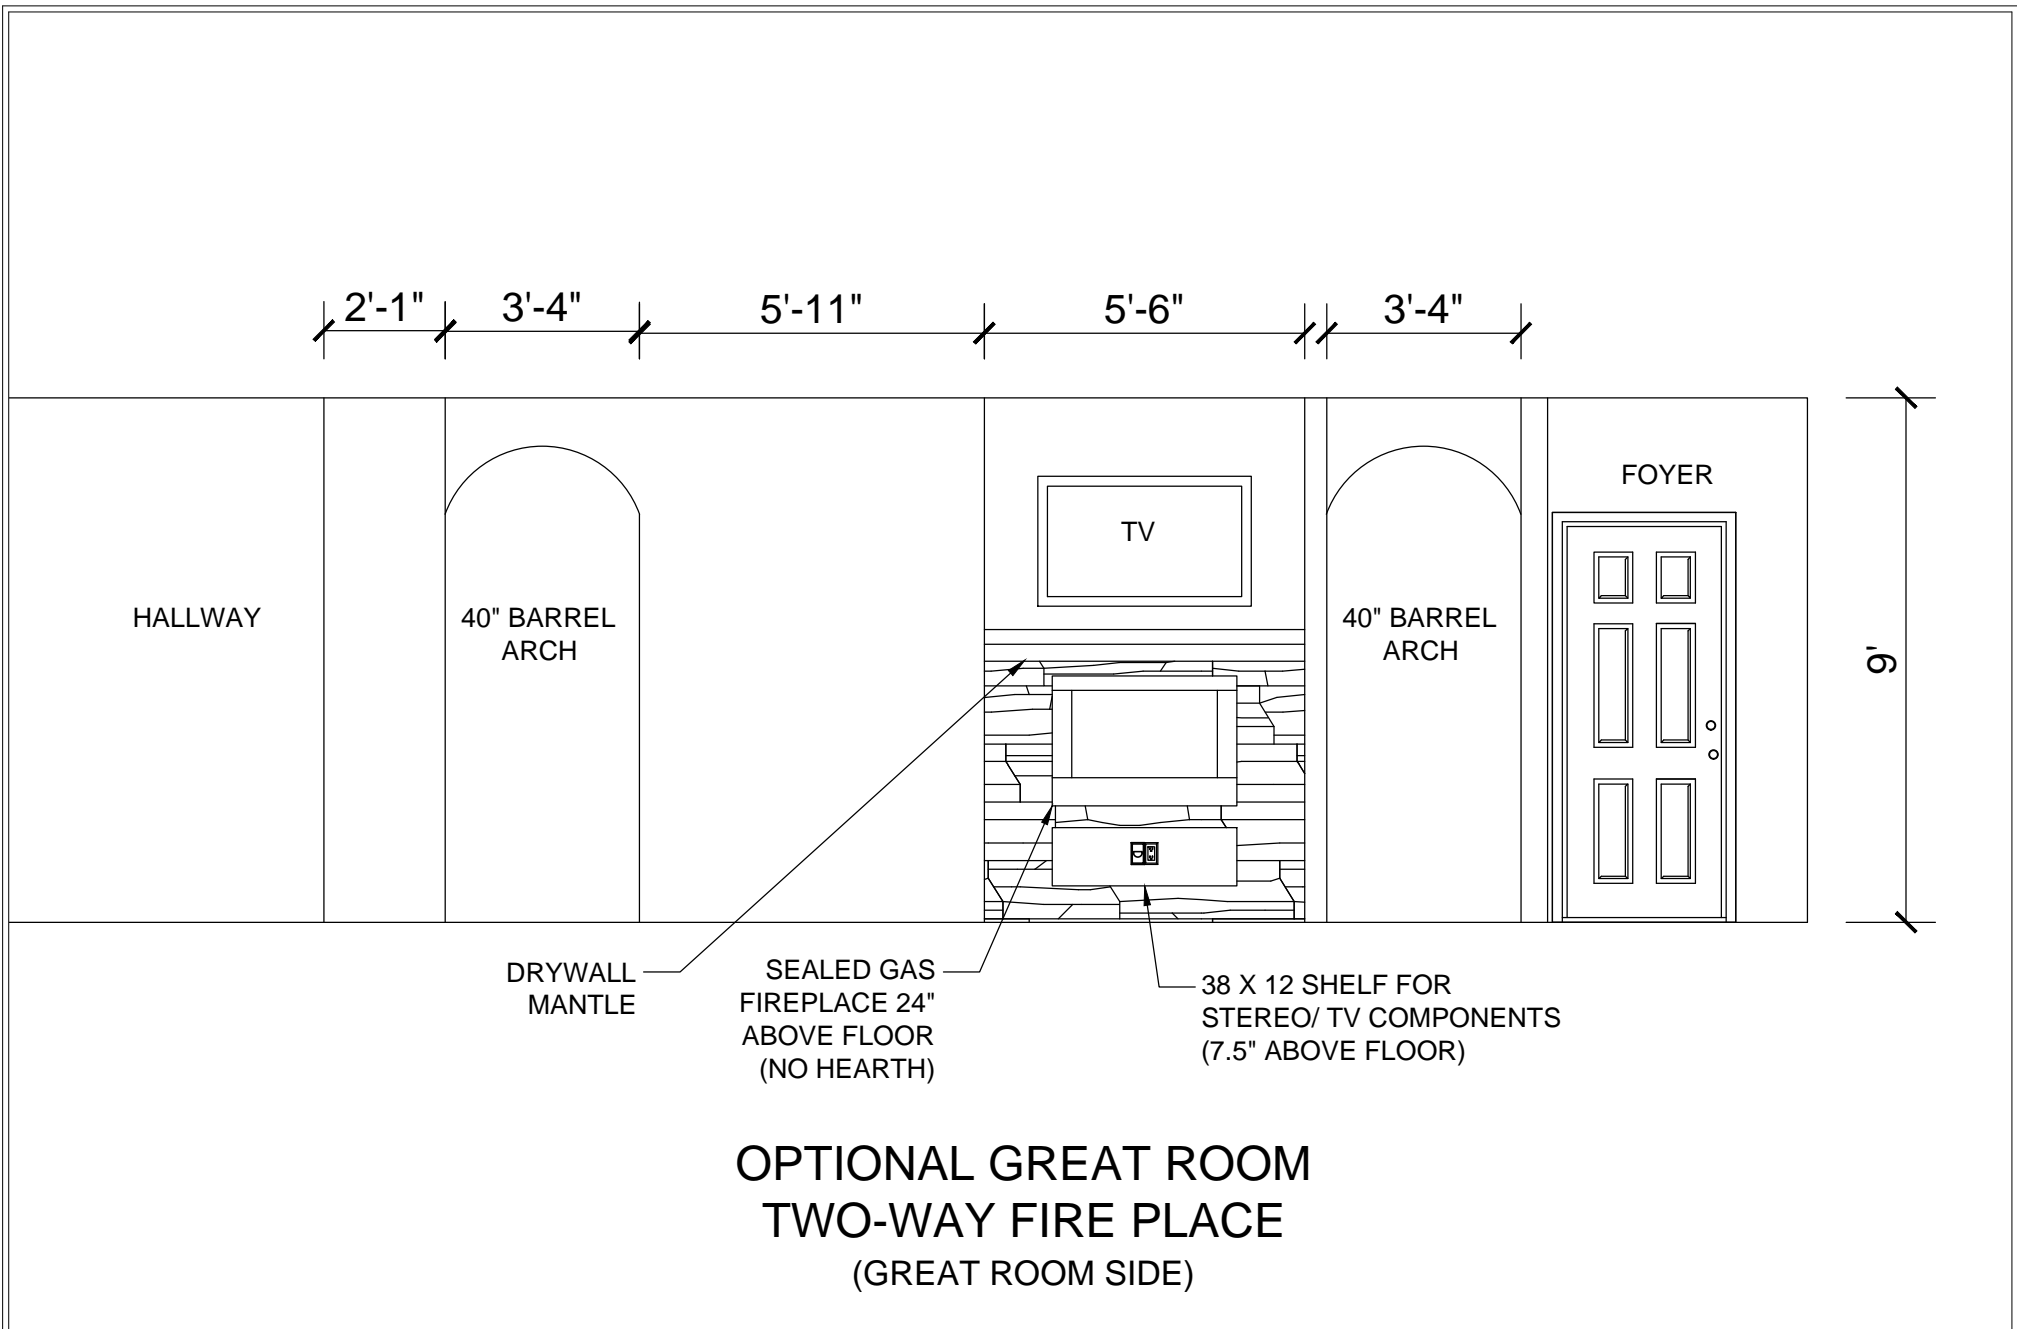


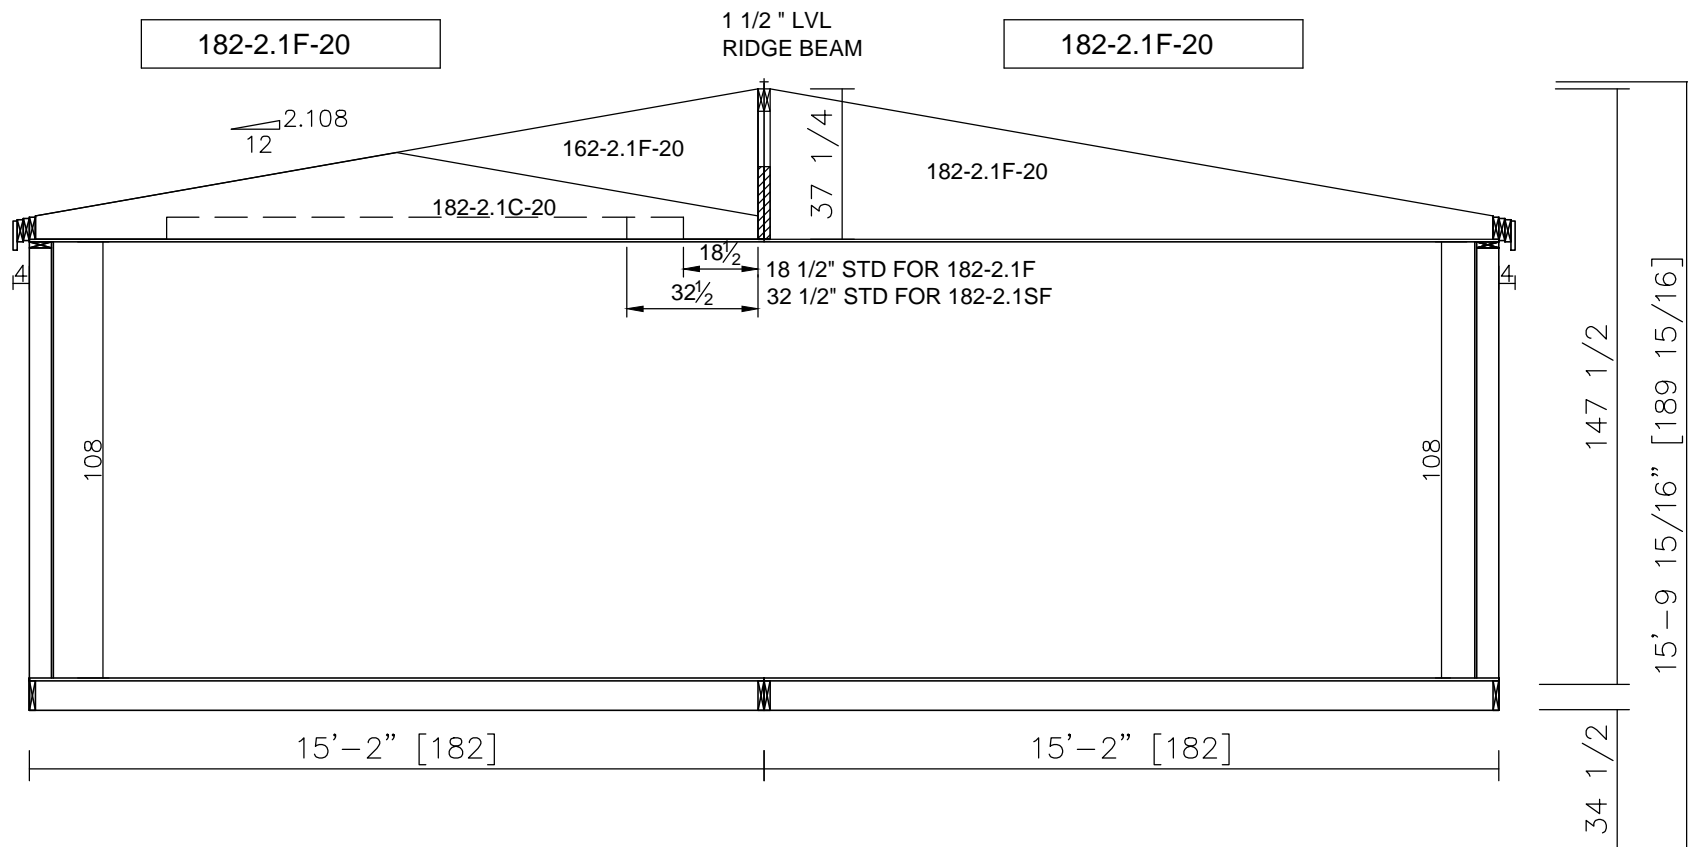
**OPTIONAL GREAT ROOM
TWO-WAY FIRE PLACE
(GREAT ROOM SIDE)**

 299 N. Smith Ave., Corona CA 92880	APPROVER'S SEAL 	MODIFICATIONS 	MODEL: KB-63 57/62/30-4-3BR		SHEET NO.: AE-110
			TITLE: INTERIOR ELEVATION		
<small> PROPRIETARY AND CONFIDENTIAL THESE DRAWINGS AND SPECIFICATIONS ARE ORIGINAL, PROPRIETARY AND CONFIDENTIAL MATERIALS OF CHAMPION HOME BUILDERS INC. COPYRIGHT © 1976-2015 BY CHAMPION </small>					

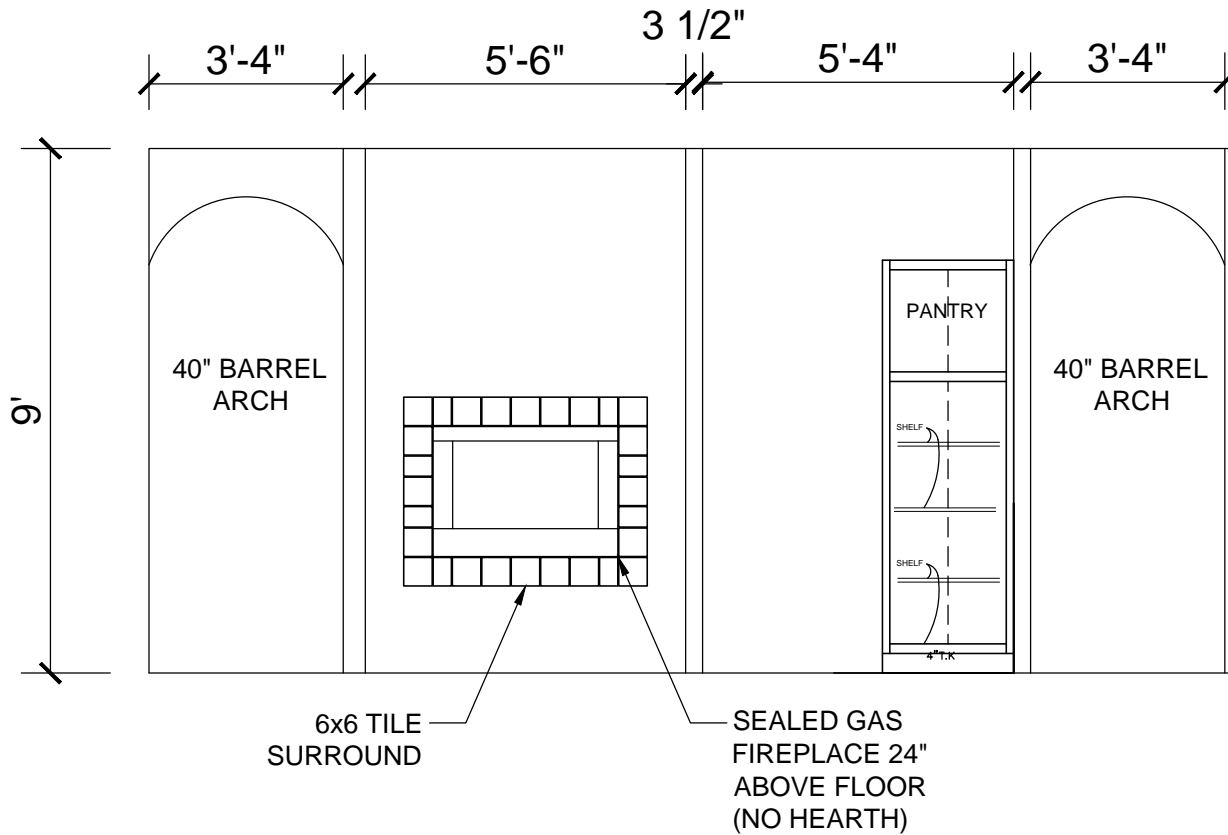

**OPTIONAL GREAT ROOM
TWO-WAY FIRE PLACE
(DINNING ROOM SIDE)**

 CHAMPION <small>MANUFACTURED BEAUTIFULLY™</small> 299 N. Smith Ave., Corona CA 92880	APPROVER'S SEAL	MODIFICATIONS	MODEL: KB-63 57/62/30-4-3BR	SHEET NO.: AE-111
	PROPRIETARY AND CONFIDENTIAL THESE DRAWINGS AND SPECIFICATIONS ARE ORIGINAL, PROPRIETARY AND CONFIDENTIAL MATERIALS OF CHAMPION HOME BUILDERS INC. COPYRIGHT © 1976-2015 BY CHAMPION			TITLE: INTERIOR ELEVATION
			DATE: 12-26-13	SCALE: 1/8" = 1'-0"
			DRAWN BY: BMS	CHECKED BY:
				FILENAME: KB-63-LT101



Silvercrest CHAMPION
 MANUFACTURED BEAUTIFULLY™
 299 N. Smith Ave., Corona CA 92880

PROPRIETARY AND CONFIDENTIAL
 THESE DRAWINGS AND SPECIFICATIONS ARE ORIGINAL,
 PROPRIETARY AND CONFIDENTIAL MATERIALS OF
 CHAMPION HOME BUILDERS INC.
 COPYRIGHT © 1976-2015 BY CHAMPION

APPROVER'S SEAL

MODIFICATIONS

MODEL: **KB-63**
 57/62/30-4-3BR

TITLE: **CROSS SECTION**

DATE: 12-26-13 SCALE: 1/4" = 1'-0" FILENAME:
 DRAWN BY: BMS CHECKED BY: KB-63-LT101

SHEET NO.: **AS-101**

PAGE: **1 OF 1**