


H-ene

SALSTAR ENTERPRISES
 Mariner's Pointe #78
 28 X 58'-8" / 56'

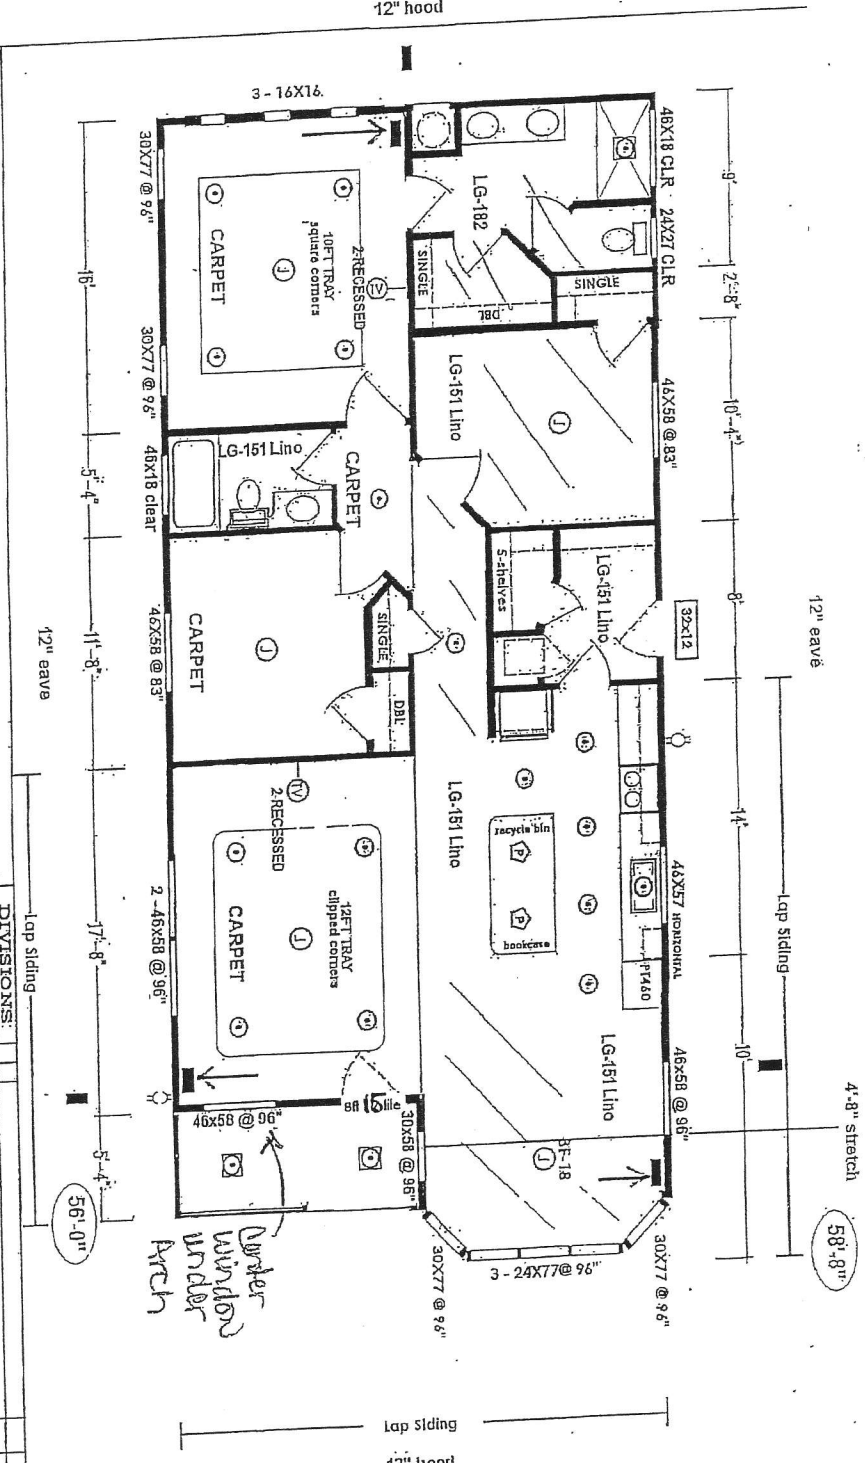

DIVISIONS:		DESCRIPTION:	
101	X1341	552	28-1401
112	944	553	28-1401
115	946	571	28-1401
125	955	581	28-1401
131	958	581	28-1401
143	958	581	28-1401
163	958	581	28-1401
171	938		

K517G (28-14401) 10/23/2013

H-ene