



CUSTOMER: SHPK-03 STOCK
(NAVISION REVISION 3)


SHEET NO.:		LT-101	
PAGE:		1 OF 1	
MODEL:	5088R (4954R SP) 33-9/11-2/12-3-1BR		
TITLE:	LITERATURE PLAN		
DATE: 05-17-19	SCALE: 1/8" = 1'-0"	FILENAME:	5088R-LT101
DRAWN BY: Stobertson	CHECKED BY:		
MODIFICATIONS	SR	5-21-19	
1A-SEE REV LOG			
APPROVER'S SEAL			
		CHAMPION <small>(MANUFACTURED BEAUFELLY)</small>	
299 N. Smith Ave., Corona CA 92880		PROPRIETARY AND CONFIDENTIAL THESE DRAWINGS AND SPECIFICATIONS ARE ORIGINAL, PROPRIETARY AND CONFIDENTIAL MATERIALS OF CHAMPION HOME BUILDERS INC. COPYRIGHT © 1976-2019 BY CHAMPION	

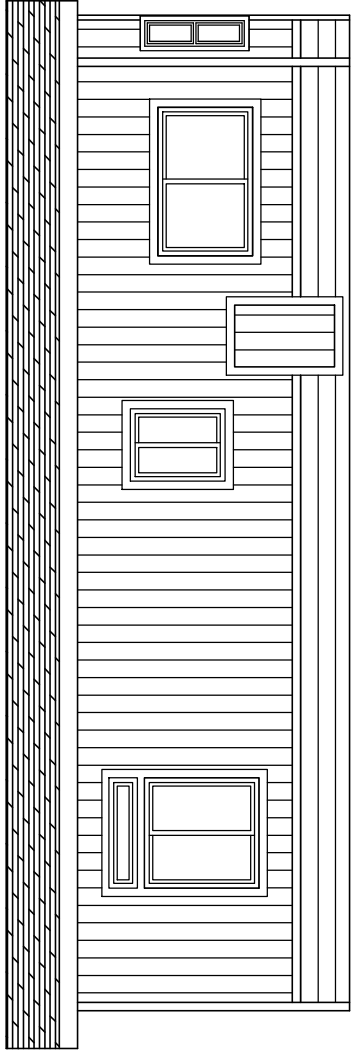


RIGHT

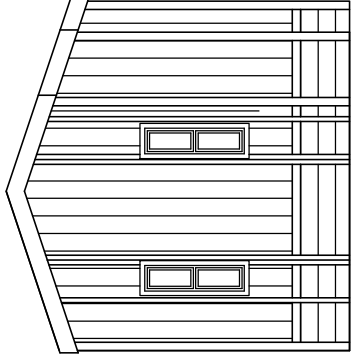

REAR

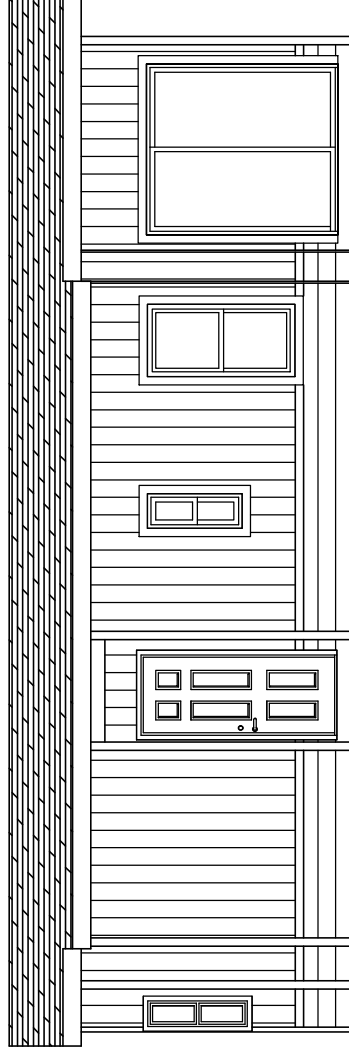


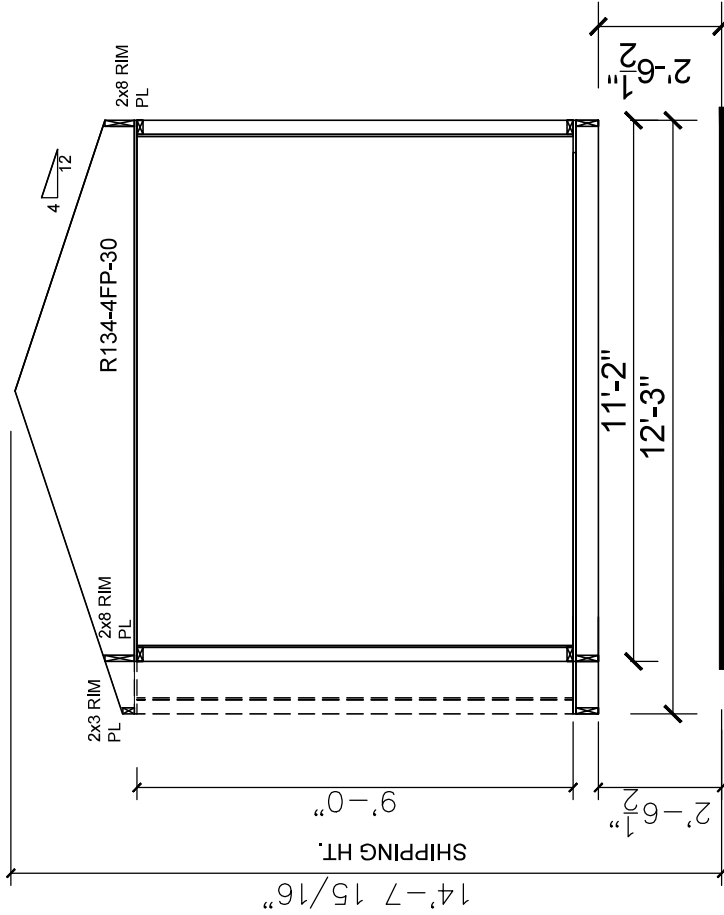
LEFT

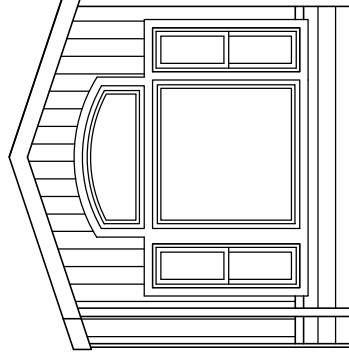

FRONT

CUSTOMER: SHPK-03 STOCK
(NAVISION REVISION 3)

APPROVER'S SEAL		MODIFICATIONS		SHEET NO.:	
1A-SEE REV LOG		SR 5-21-19		AE-101	
 CHAMPION <small>MANUFACTURED BEAUTIFULLY™</small>		MODEL: 5088R (4954R SP) <small>33-9/11-2/12-3-1BR</small>		PAGE: 1 OF 1	
299 N. Smith Ave., Corona CA 92880 PROPRIETARY AND CONFIDENTIAL THESE DRAWINGS AND SPECIFICATIONS ARE ORIGINAL, PROPRIETARY AND CONFIDENTIAL MATERIALS OF CHAMPION HOME BUILDERS INC. COPYRIGHT © 1976-2019 BY CHAMPION		TITLE: ELEVATION -STD		FILENAME: 5088R-LT101	
		DATE: 05-17-19 SCALE: 1/8" = 1'-0" DRAWN BY: Stobertson CHECKED BY:			



9' flat CROSS SECTION STD.

CUSTOMER: SHPK-03 STOCK
(NAVISION REVISION 3)

DLR.	CUSTOMER	PLAN #	# AXLES
BOB'S	SHPK-03	5088R	14 PLY
FLOOR	HEIGHT	WEIGHT	14 PLY
A	14'-8"	18,751	3

SHEET NO.: AS-101
PAGE: 1 OF 1

MODEL: 5088R (4954R SP)
33-9/11-2/12-3-1BR
TITLE: CROSS SECTION
DATE: 05-17-19 SCALE: 1/8" = 1'-0"
DRAWN BY: Stobertson CHECKED BY: 5088R-LT101

APPROVER'S SEAL

MODIFICATIONS

Silvercrest CHAMPION
299 N. Smith Ave., Corona CA 92880
PROPRIETARY AND CONFIDENTIAL
THESE DRAWINGS AND SPECIFICATIONS ARE ORIGINAL,
PROPRIETARY AND CONFIDENTIAL MATERIALS OF
CHAMPION HOME BUILDERS INC.
COPYRIGHT © 1976-2019 BY CHAMPION

DESCRIPTION

REVISION NO.	DESCRIPTION	REQUESTED BY	DONE BY	DATE
1	4954R SP	TORREY	SR	5-17-19
1A	PHCR-4612 STACK ABOVE 4640 LIVING RM WNDW, FAN PREP IN LIVING, 3 ROWS LAP	KRYSTAL	SR	5-21-19

CUSTOMER: SHPK-03 STOCK
(NAVISION REVISION 3)

Silvercrest
299 N. Smith Ave., Corona CA 92880

CHAMPION
(MANUFACTURED BEAUFULLY)

PROPRIETARY AND CONFIDENTIAL
THESE DRAWINGS AND SPECIFICATIONS ARE ORIGINAL,
PROPRIETARY AND CONFIDENTIAL MATERIALS OF
CHAMPION HOME BUILDERS INC.
COPYRIGHT © 1976-2019 BY CHAMPION

APPROVER'S SEAL

MODIFICATIONS

MODEL: 5088R (4954R SP)
33-9/11-2/12-3-1BR

TITLE: REVISION LOG

DATE: 05-17-19 SCALE: N.T.S. FILENAME:
DRAWN BY: Stobertson CHECKED BY: 5088R-LT101