

Approx 1261 sqft

RETURN AIR PER "PA69-DS-3" UNDERCUT DOOR

SITE BEAM THIS SIDE

SER# 919021


DEALER: Bay Indies DRAWN BY: GRS  
CUSTOMER: Stock DATE: 10/16/13

Special Instructions

- Truss # M200111 106' Tall Sided
- Truss # M755201 96" Tall Sided
- Truss # P1331701 96" Tall Sided
- R 22-11-11
- Reverse Hitches
- Reverse Floorplan
- INSULATED GLASS
- CHECK CONFIRM FOR ALL ORDER SPECIFIC ITEMS

No.	Avail Length	DSV Length	PLF	Min. Length	Fasteners Per LF	OC Ceiling	# of Joists	Tab Span	Max. Span	AVE Span	Cant. Span	Total Adj		
												Free End	Fixed End	End
1	46	100	43	3	7 1/4"	0"	3-4"	0"	0"	0"	0"	0	0	0
2A	38	150	33	5	4 3/4"	0"	7-10"	0"	0"	0"	0"	1	1	1
2B	37	150	37	5	4 3/4"	0"	7-10"	0"	0"	0"	0"	1	1	1
3	47	200	47	7	2 1/2"	0"	10-7"	0"	0"	0"	0"	1	1	1
4	44	246	44	7	2 3/4"	0"	8-5"	0"	0"	0"	0"	1	1	1
5	38	290	36	9	2 1/2"	0"	8-1"	0"	0"	0"	0"	1	1	1
6	88	150	62	3	4 3/4"	0"	7-4"	0"	0"	0"	0"	2	2	2
7	83	210	81	3	3 1/4"	0"	13-4"	0"	0"	0"	0"	0	0	0
8	113	210	112	3	3 1/4"	0"	18-5"	0"	0"	0"	0"	0	0	0
9A	35	335	33	11	2"	0"	3"	18-9"	0"	0"	0"	2	2	2
9B	42	335	42	10	2"	0"	3"	18-9"	0"	0"	0"	1	1	1
10A	46	210	39	6	3 1/4"	0"	12-10"	0"	0"	0"	0"	1	1	1
10B	46	210	45	6	3 1/4"	0"	12-10"	0"	0"	0"	0"	1	1	1

Shear Wall Requirements (HSWC)  
STD Joist: 2x8 @ 16 OC, 4x8 SF  
Sill Studs: 10x  
Floor Width: 160'

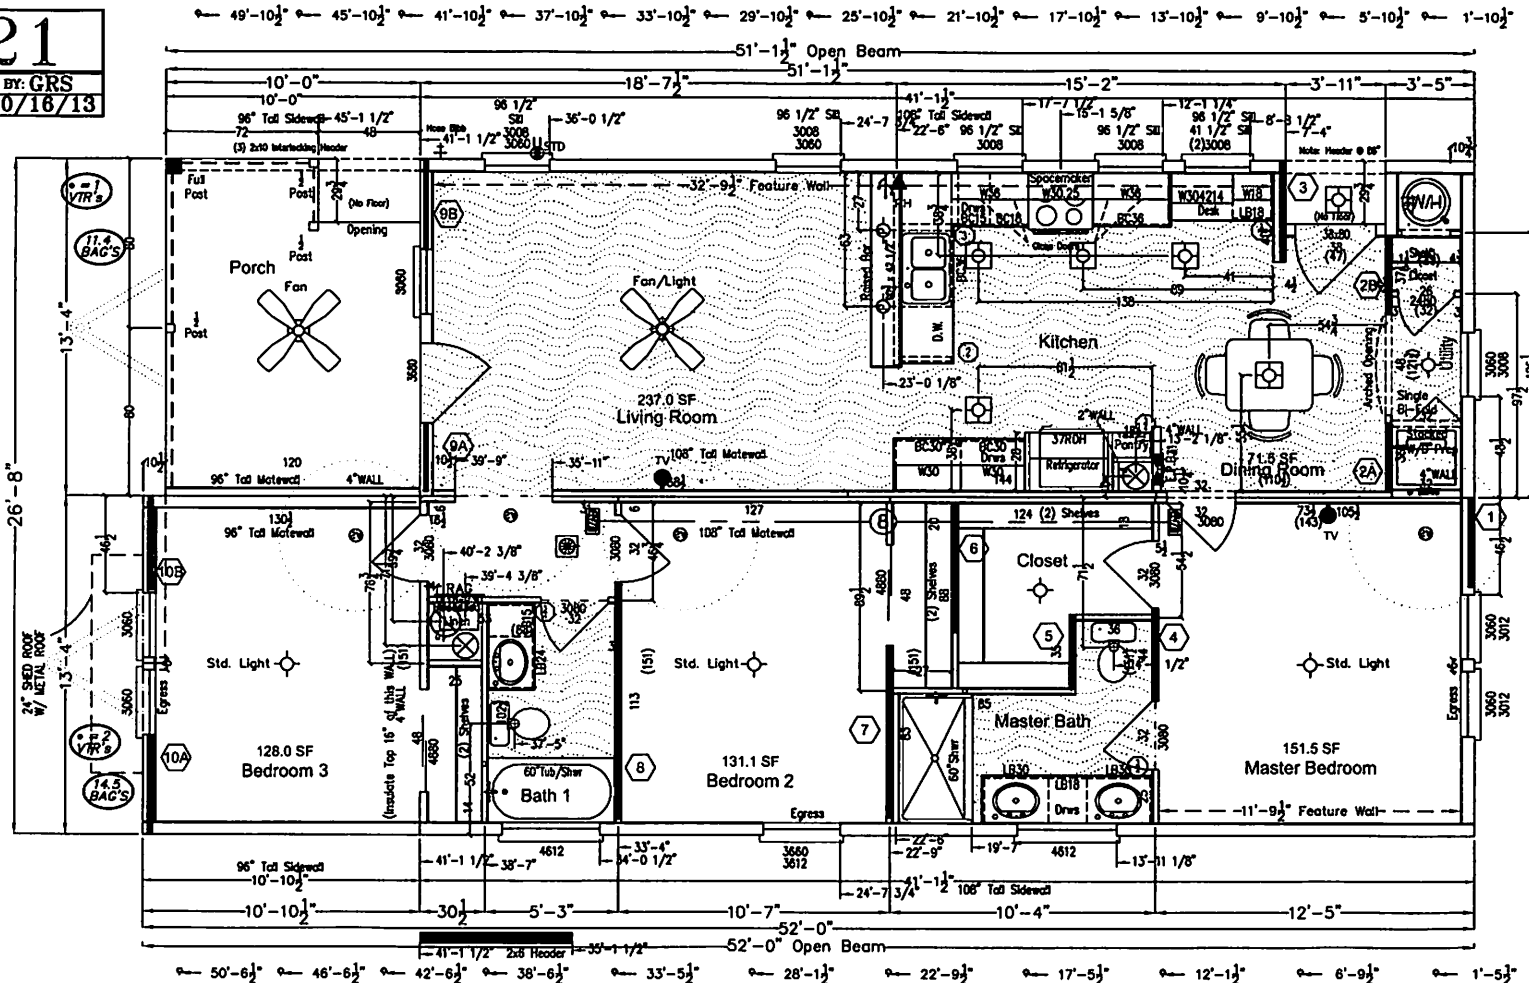

5148/sqft

696.8 sqft.



Copyright 2012 Palm Harbor Homes, Inc. All Rights Reserved

DATE: 10/4/13	DRAWN BY: GRS	SCALE: NONE	SERIES: Community Net	WIND ZONE: 3	DRAWING TITLE: FLOORPLAN	PLANT NUMBER: 69	MODEL NUMBER: P3529C
			ELS 52' Proto				