


CIENEGA VALLEY ESTATES #25 PLOT PLAN

SCALE: 1" = 10'

LOT COVERAGE = 74%

COMMON AREA/
ADJACENT METAL SHED 8' 3" FROM PROPERTY LINE

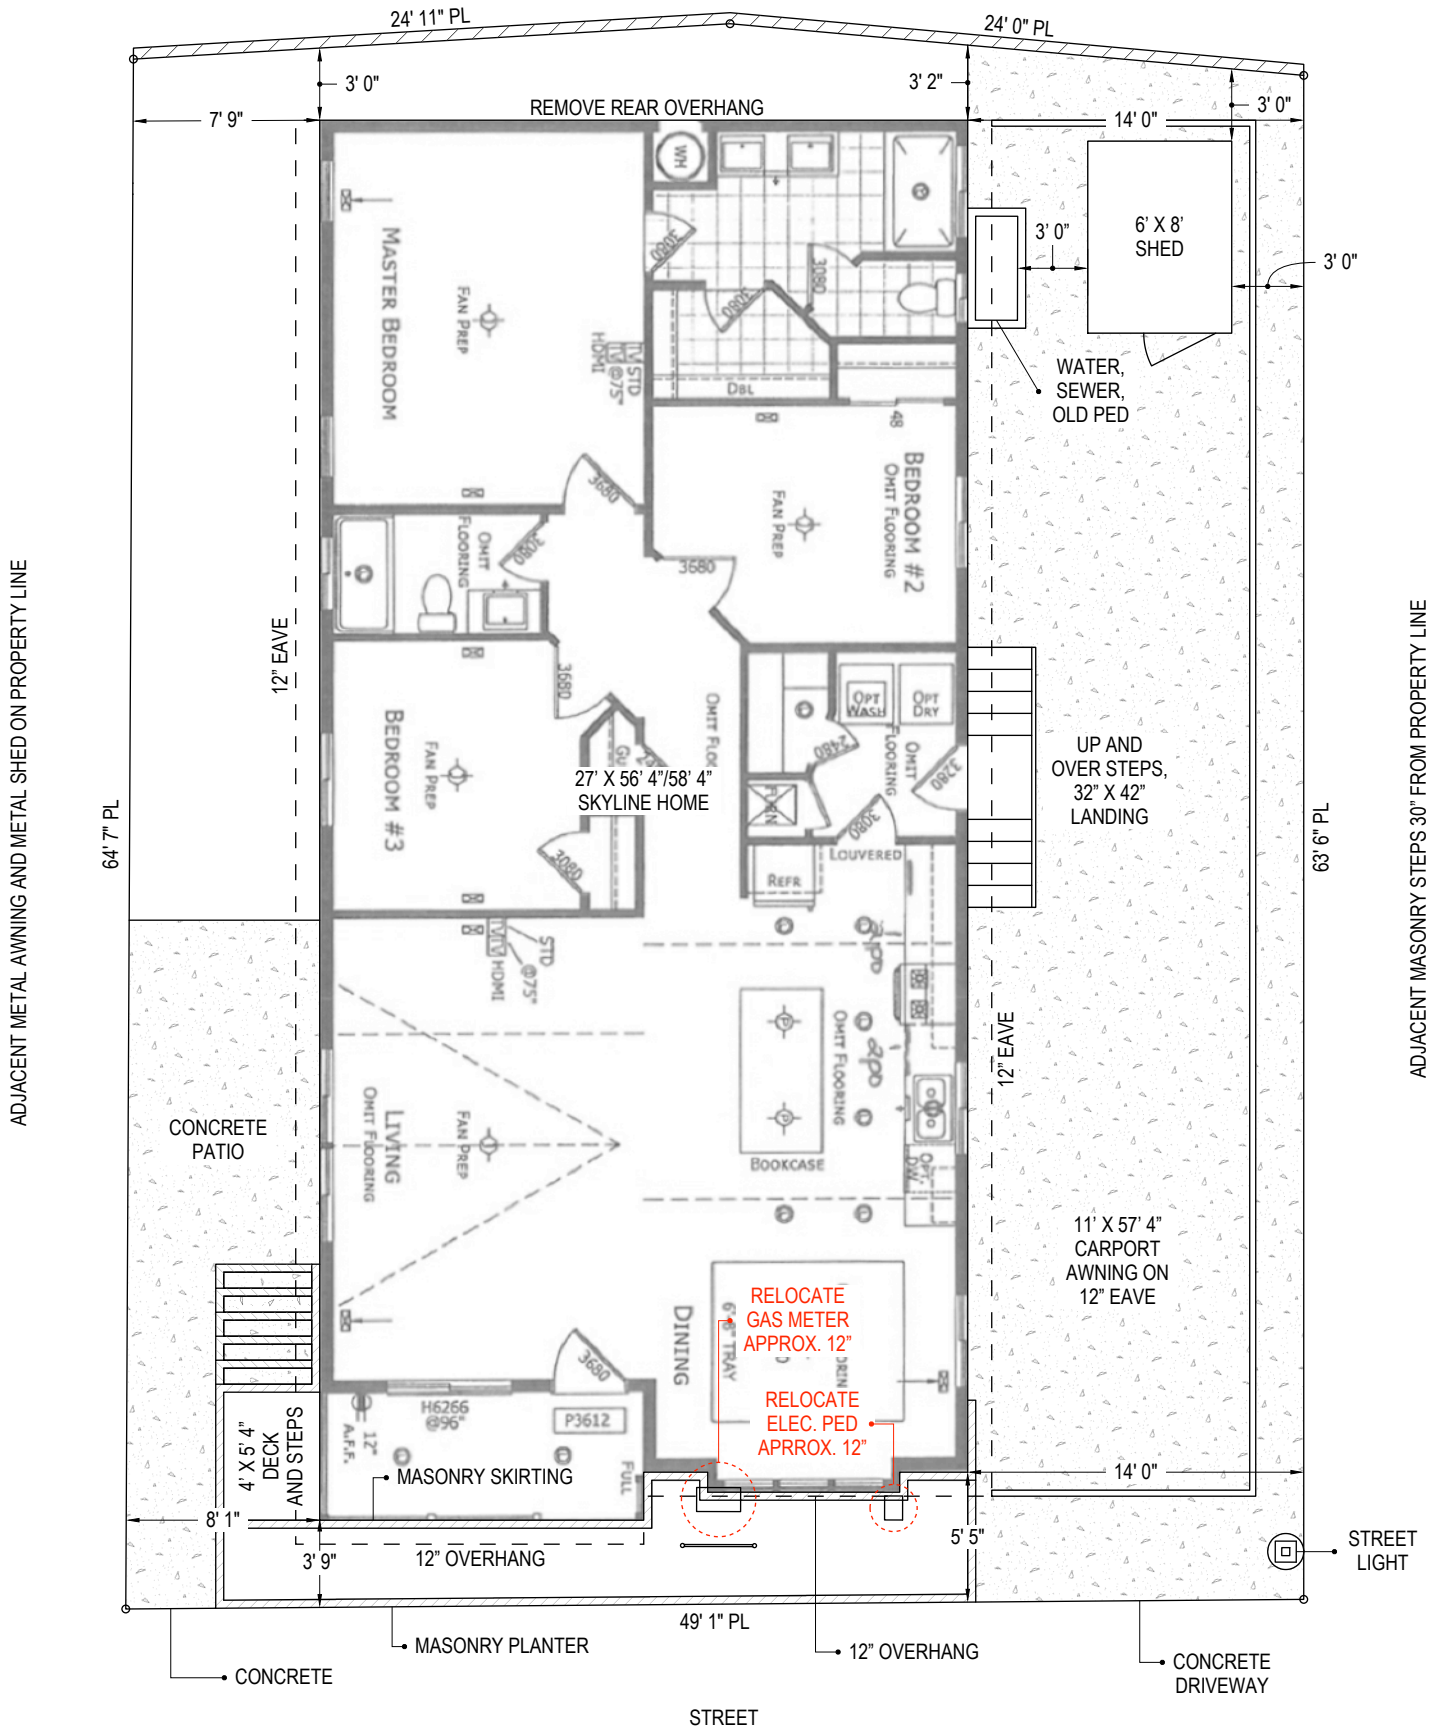

ADJACENT METAL AWNING AND METAL SHED ON PROPERTY LINE

ADJACENT MASONRY STEPS 30" FROM PROPERTY LINE

STREET