


| | | | |
|--------------------|-------------|---------------|---------------------------|
| Semi Surface Light | Can Light | USB recept | DB Drawers |
| Switch | Ceiling Fan | Solar Tube | RS Rollout Shelves |
| Recept | TV Jack | Pendant Light | HB Hose Bib |
| GFCI | Phone Jack | J-Box | Paddle fan prep |

| | | | |
|--------|---------------|----|----------|
| Quote# | Customer | ZM | REV |
| 21391 | HYDESVILLE #2 | RR | DRAFT #1 |

- A
- B
- C
- D
- E
- F
- G
- H
- I
- J
- K
- L
- M
- N
- O
- P
- Q
- R
- S
- T
- U
- V
- W
- X
- Y
- Z

DRAFT # 1
QT # 21391

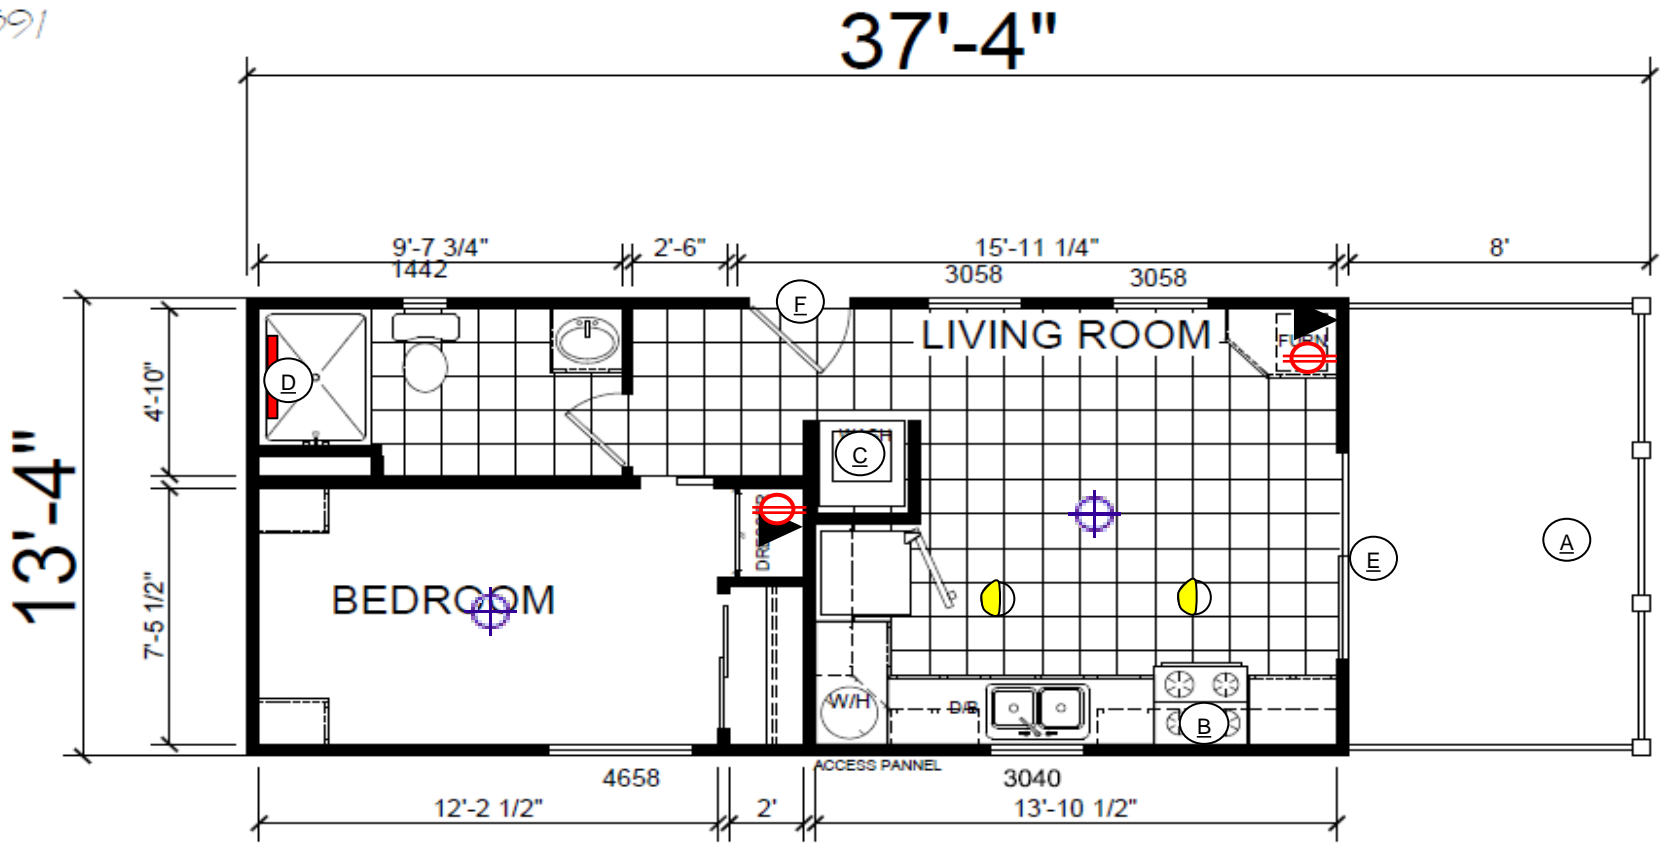

- A 8 FOOR PORCH - NO EXTERIOR ACCESS
- B MICROWAVE
- C PREP FOR STACKED WASHER/DRYER
- D GRAB BAR
- E SLIDING GLASS DOOR
- F 32" 9-LITE COTTAGE DOOR