


• All Electric - 200 AMP
 • Microwave (SIDE-TO-SIDE)
 • Foundation Ready
 • A/C Ready

STANDARD MODEL

6" EAVES

DIMENSIONS MAY CHANGE
PER CONSTRUCTION PRINTS.

SHIP AS 16-WIDE.

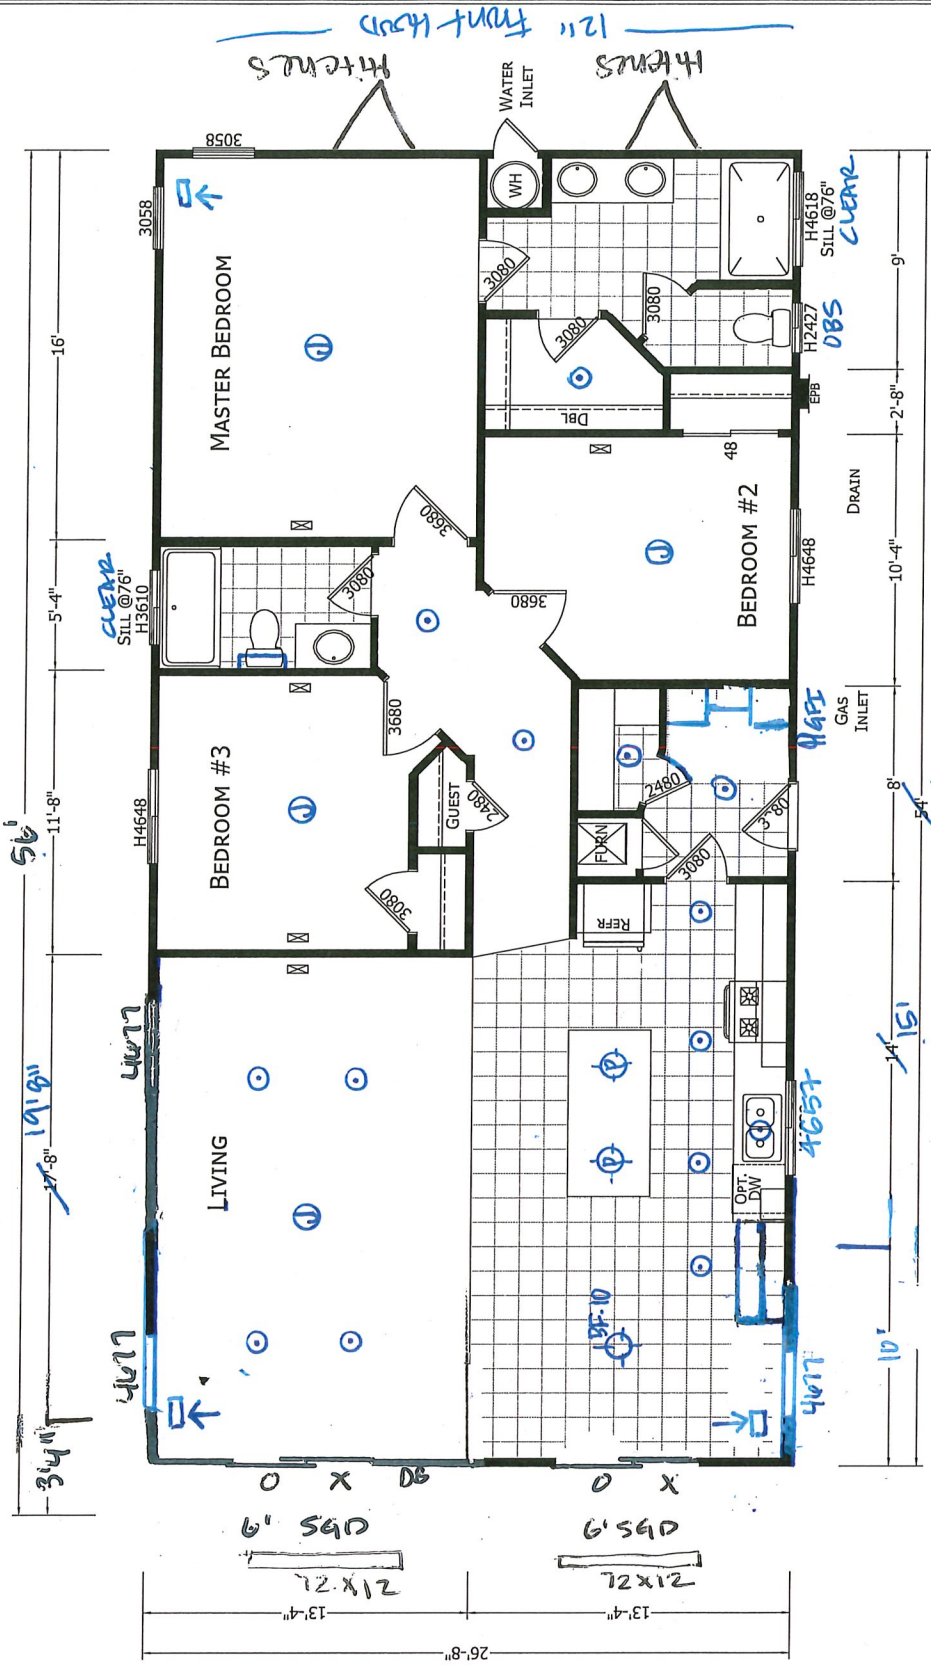

(1396 SQ. FT. LIVING)
 (1467 SQ. FT. TOTAL)


6" EAVES

SKYLINE 499 W ESPLANADE AVE. SAN JACINTO, CA 92583	MODIFICATIONS	PROJECT: K517G 17/J8 56'-00" X 13'-04" 3 BD 2 BTH DRAWN BY: DSTONE DATE: 05-24-19 SCALE: 3/16" = 1'-0"	TITLE: LITERATURE PLAN	SHEET: L-101 PROPRIETARY AND CONFIDENTIAL THIS DOCUMENT IS THE PROPERTY OF SKYLINE PROPRIETARY AND CONFIDENTIAL MATERIALS OF SKYLINE COPYRIGHT © 1975-2019 BY CHAMPION
--	---------------	---	------------------------	--

5-Star
 Vista Del Lago #51

F-49-V TRUSS

F-49-V TRUSS

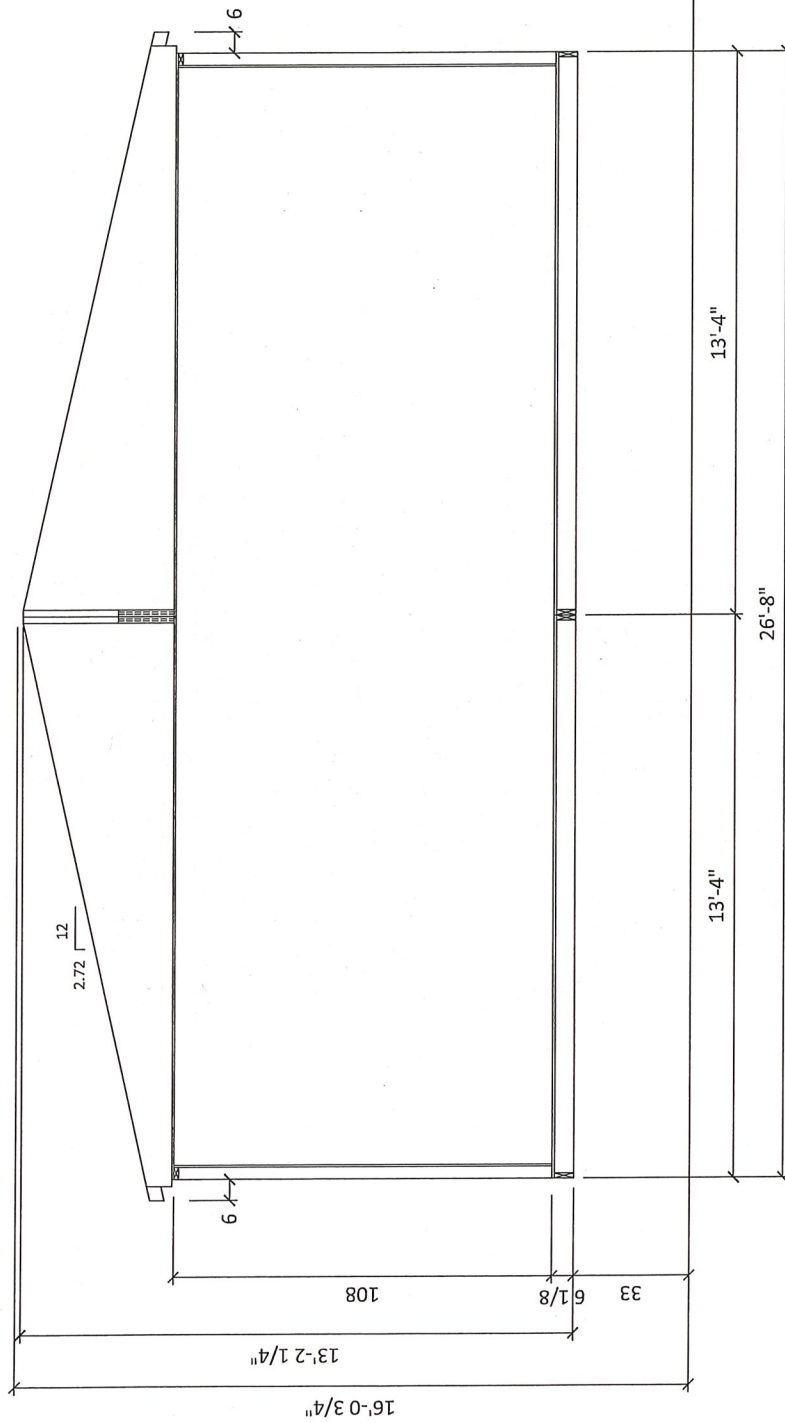

ALL DIMENSIONS ARE APPROXIMATE AND MAY NOT REFLECT THE TRUE WIDTH AND HEIGHT OF EACH UNIT. DIMENSIONS DO NOT INCLUDE SIDING, TRIM, EAVES, ROOF DRIP RAIL, HOSE BIBBS, FLUES, ETC.

UNIT DIMENSIONS ARE NOT TO BE USED AS SHIPPING DIMENSIONS.

CUSTOMER: ----

SKYLINE DIVISION 31, P.O. BOX 670 SAN JACINTO, CA 92581 (951) 654-9321	REVISIONS		REVISION DATE:	REVISION BY:	DRAW DATE: 6-30-17	DRAWN BY: DCS	DRAWING TITLE: CROSS SECTION 5628-38D-28A	MODEL NO. K517G	MODEL REV. H	SHEET NO. AS-101
			REVISION DATE:	REVISION BY:		DRAWN BY:		MODEL REV. DAPIA	SHEET NO. 7	REF NO. ----