


CURTIS 10-25-21

UMH - LOT H46

STRETCH 4'
 ADD 4' HALF PORCH
 SHOWER IN M.BATH
 OPT. MODIFIED ISLAND
 TRANSOMS IN BATHS

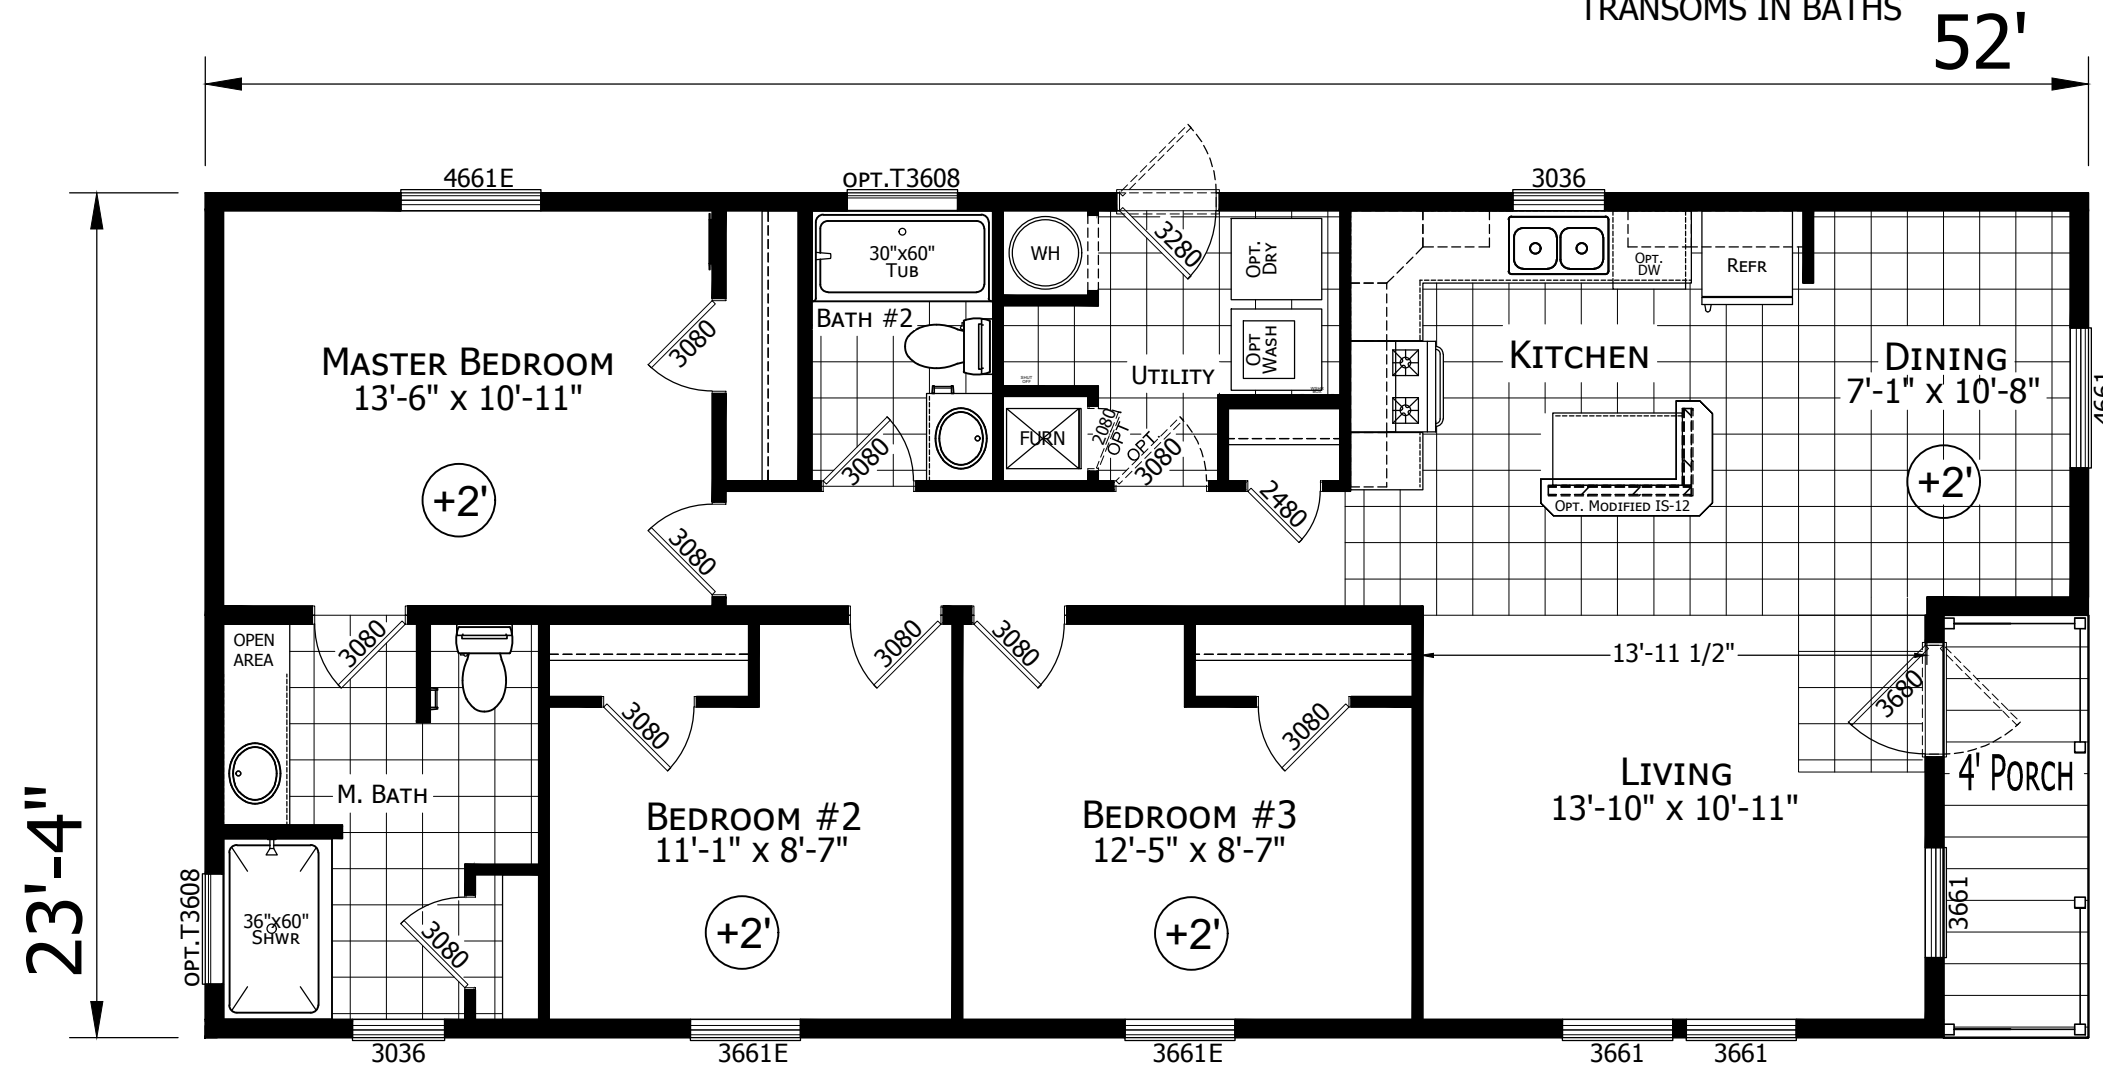

MODEL 122-07-B-24802
 3 BEDROOM 2 BATH
 52'-0" x 23'-4"
 1213 Sq. Ft. TOTAL
 10-25-21

FOR REVIEW ONLY

CHAMPION MANUFACTURED BEAUTIFULLY™ <small>P.O. BOX 343, OFF RT. 220, CLAYSBURG, PA 16625 101 GARDEN SPOT RD. EPHRATA, PA 17522</small>	MODIFICATIONS	PROJECT: 122-07-B-24802	TITLE: LITERATURE PLAN	SHEET: L-1010TS
		DRAWN BY: STAFF DATE: 10-25-21 SCALE: 3/16" = 1'-0"	S/N A010334	122 <small>PROPRIETARY AND CONFIDENTIAL THESE DRAWINGS AND SPECIFICATIONS ARE ORIGINAL PROPRIETARY AND CONFIDENTIAL MATERIALS OF CHAMPION. COPYRIGHT © 1976-2019 BY CHAMPION</small>